

Athletics Master Plan

- Chico High School
- Pleasant Valley High School

Chico High School Physical Education/Athletics Master Site Plan




Future Modifications to Existing P.E./Athletic Facilities

- Add permanent restroom building to sports field area
- Add home and away bleachers (with press box)
- Add main entrance gate & ticket booth
- Add concession/storage building
- Add additional restroom building



Chico High School

Proposed Football Stadium

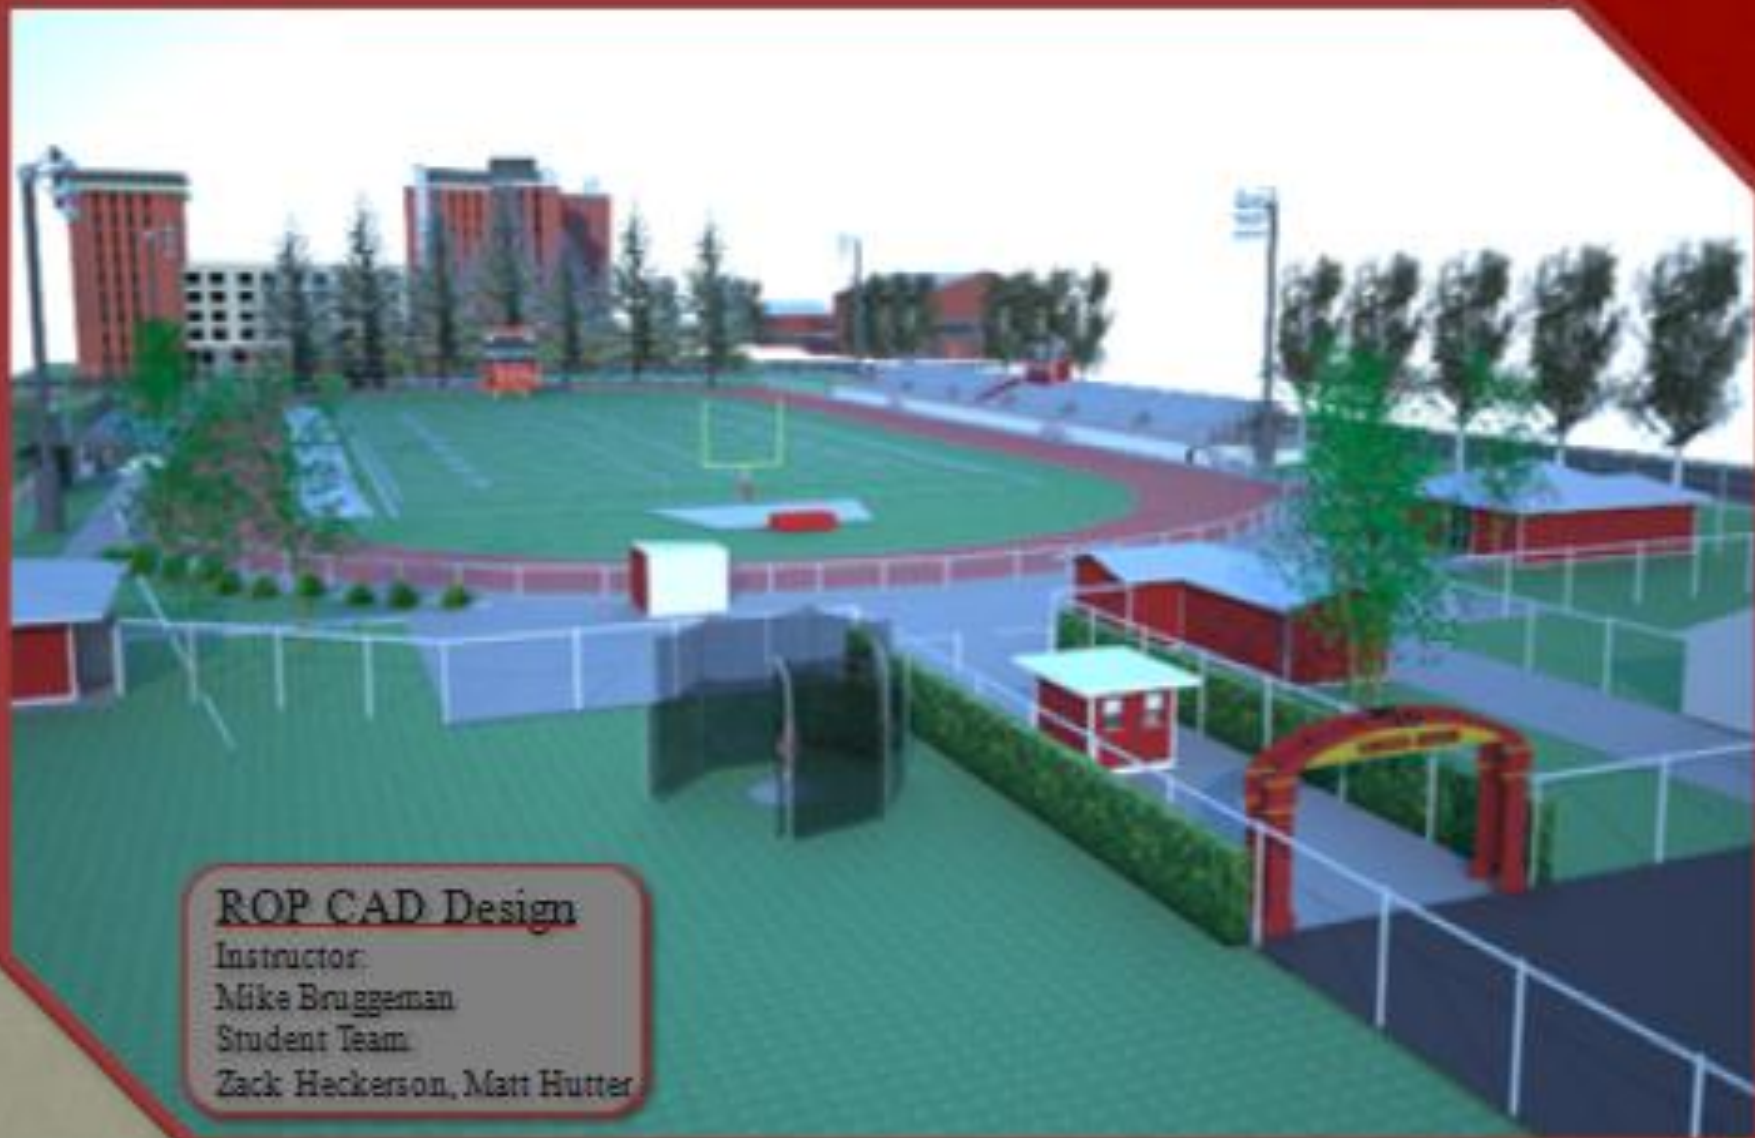

ROP CAD Design

Instructor:

Mike Bruggeman

Student Team:


Zack Heckerson, Matt Hutter

South to North View

33



North to South View

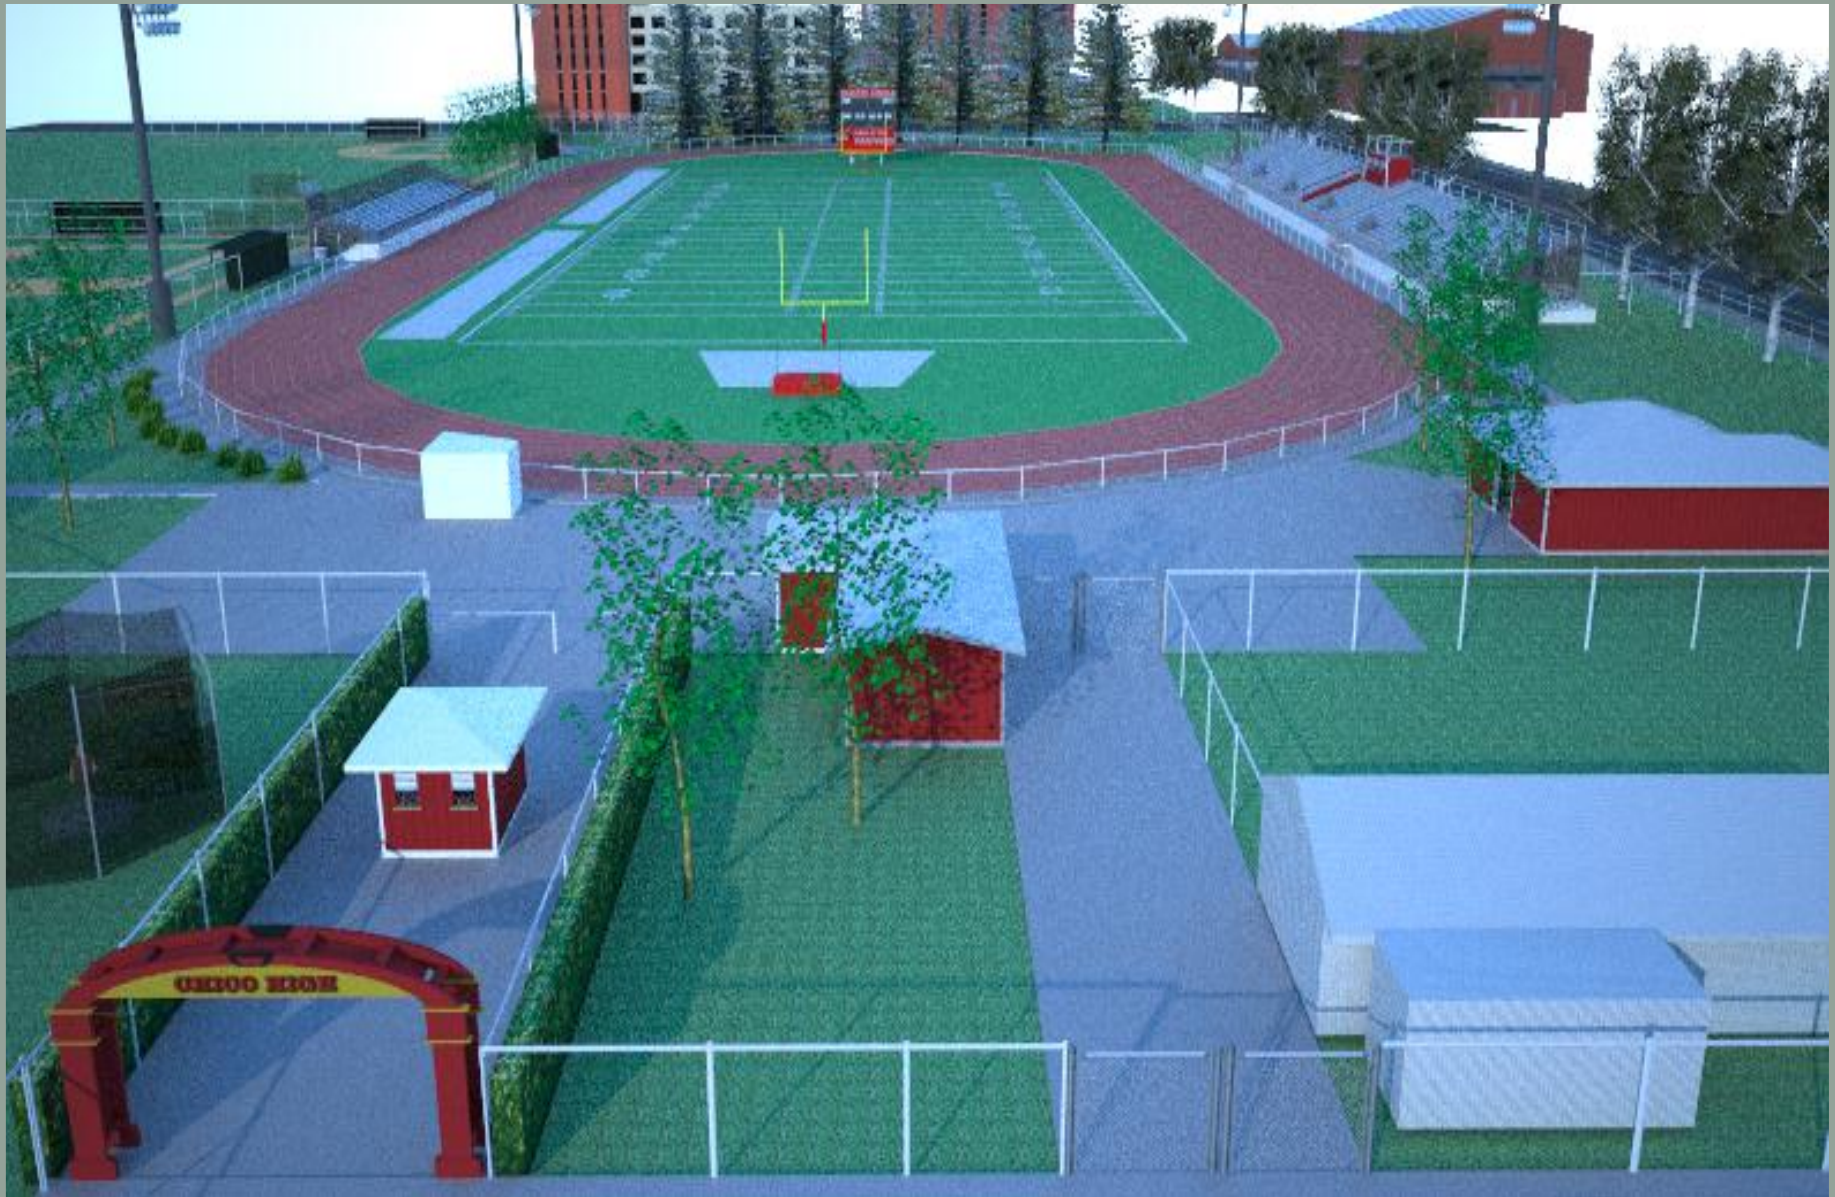



Pleasant Valley High School Physical Education/Athletics Master Site Plan




Modernization/Improvements: Existing P.E./Athletic Facilities

- Air-Conditioning in Varley (West) Gym
- Replacement of lockers in Girls and Boys Locker rooms
- Re-install Ball Wall on blacktop behind gyms
- Re-install Outdoor Basketball Hoops removed during construction of C.F.A.
- Upgrade Restroom Facility near Stadium.

New Construction and/or Upgrade to Multi-use Facility


- Upgraded Facility would provide a safe and viable learning environment for Physical Education classes.
- Upgraded stadium facility would be prepared for Field Hockey, Football, Soccer, and Track and Field, and be lined for the potential addition of Lacrosse.

Plot Date: March 12, 2012 - 4:49 pm
 File Name: P:\M\A\Manitowish\Proposals\2000\Education\2012_CJED - P\AS_Analytic Field Master Plan\ACAD\Campus Site_Sketch_2012.dwg

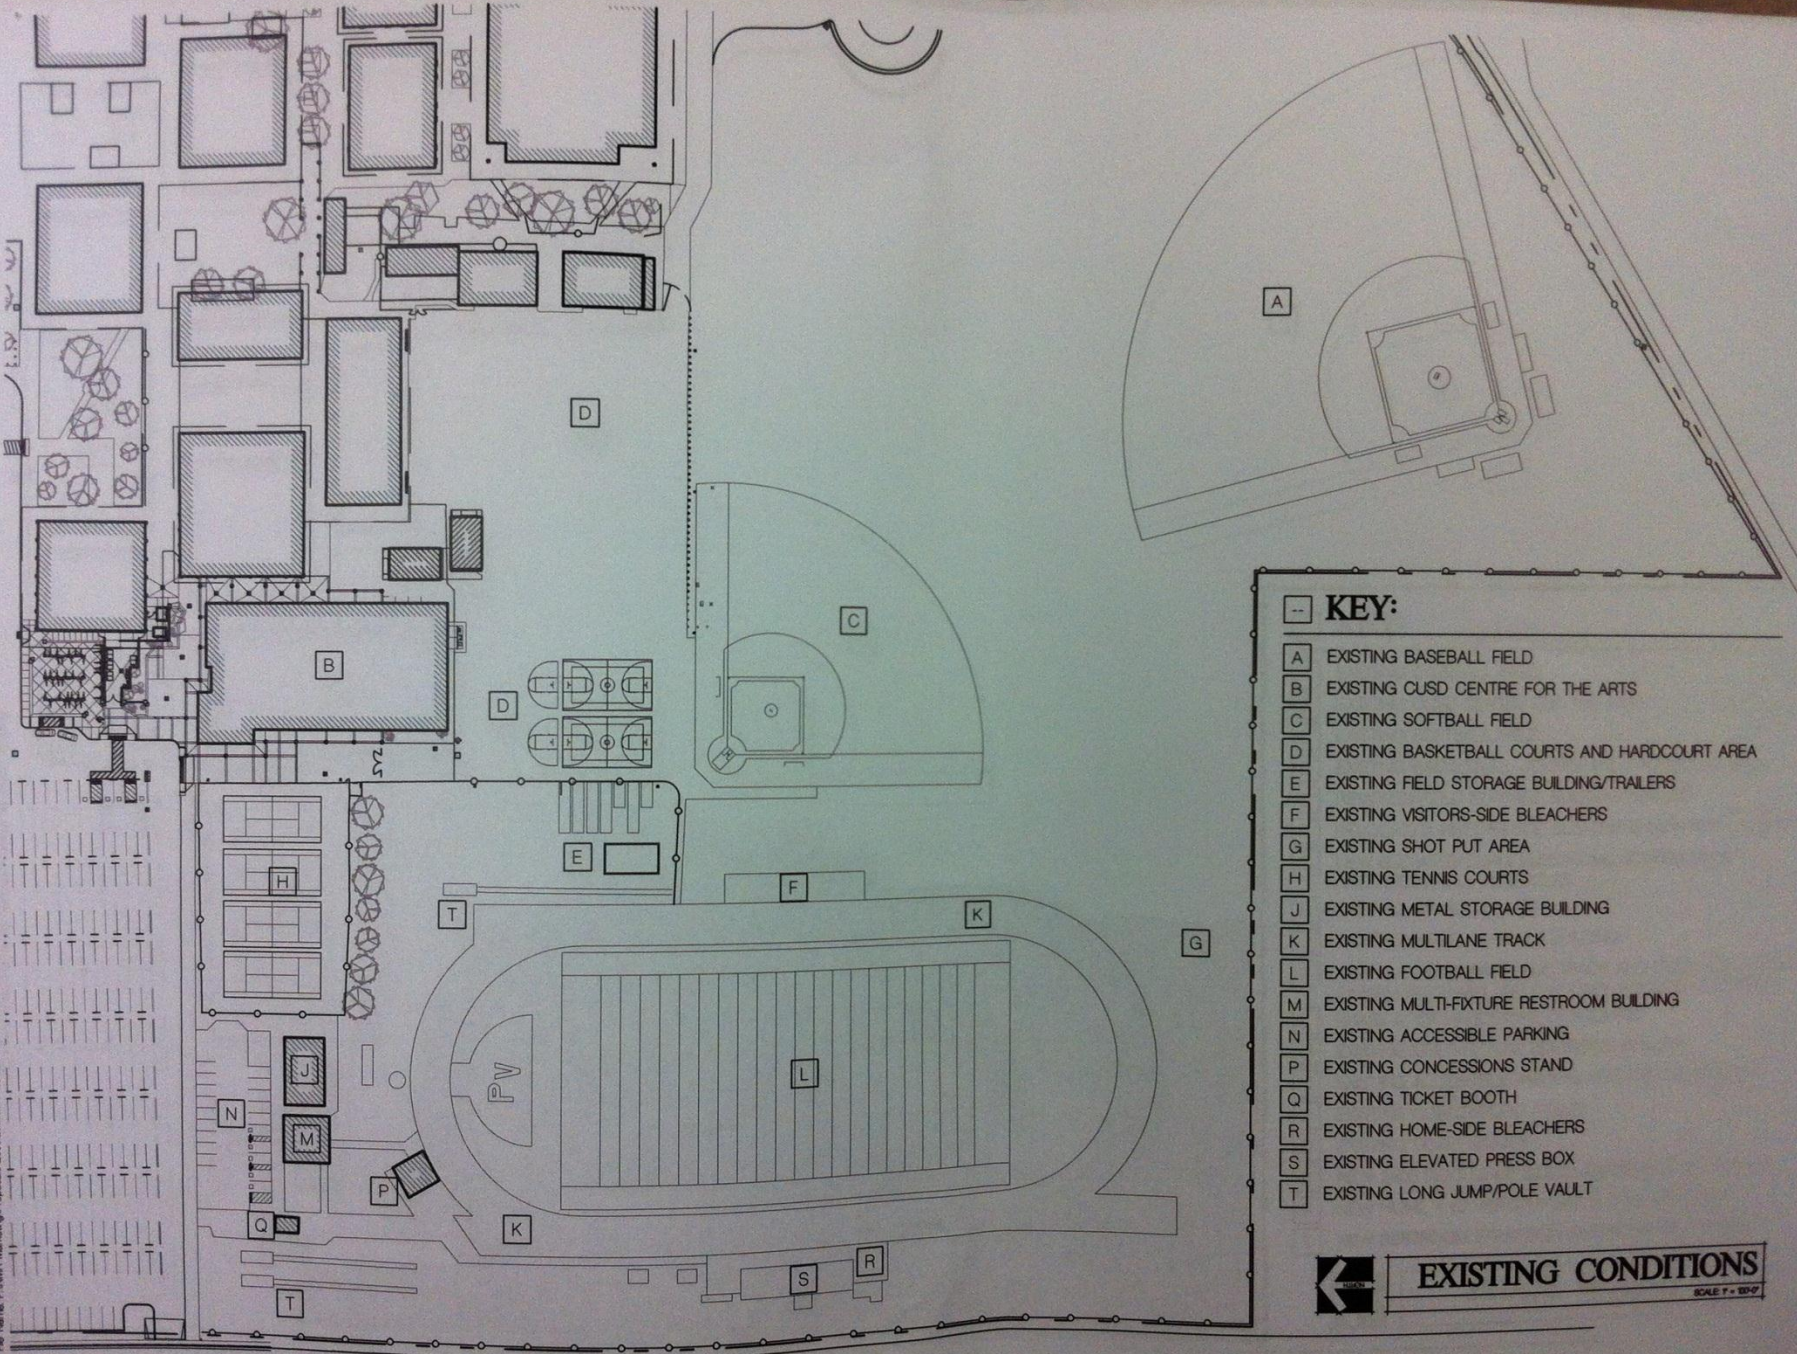

- KEY:**
- A EXISTING BASEBALL FIELD
 - B EXISTING CUSD CENTRE FOR THE ARTS
 - C EXISTING SOFTBALL FIELD
 - D EXISTING BASKETBALL COURTS AND HARCOURT AREA
 - E EXISTING FIELD STORAGE BUILDING/TRAILERS
 - F EXISTING VISITORS-SIDE BLEACHERS
 - G EXISTING SHOT PUT AREA
 - H EXISTING TENNIS COURTS
 - J EXISTING METAL STORAGE BUILDING
 - K EXISTING MULTILANE TRACK
 - L EXISTING FOOTBALL FIELD
 - M EXISTING MULTI-FIXTURE RESTROOM BUILDING
 - N EXISTING ACCESSIBLE PARKING
 - P EXISTING CONCESSIONS STAND
 - Q EXISTING TICKET BOOTH
 - R EXISTING HOME-SIDE BLEACHERS
 - S EXISTING ELEVATED PRESS BOX
 - T EXISTING LONG JUMP/POLE VAULT

EXISTING CONDITIONS SCALE: 1" = 100'-0"

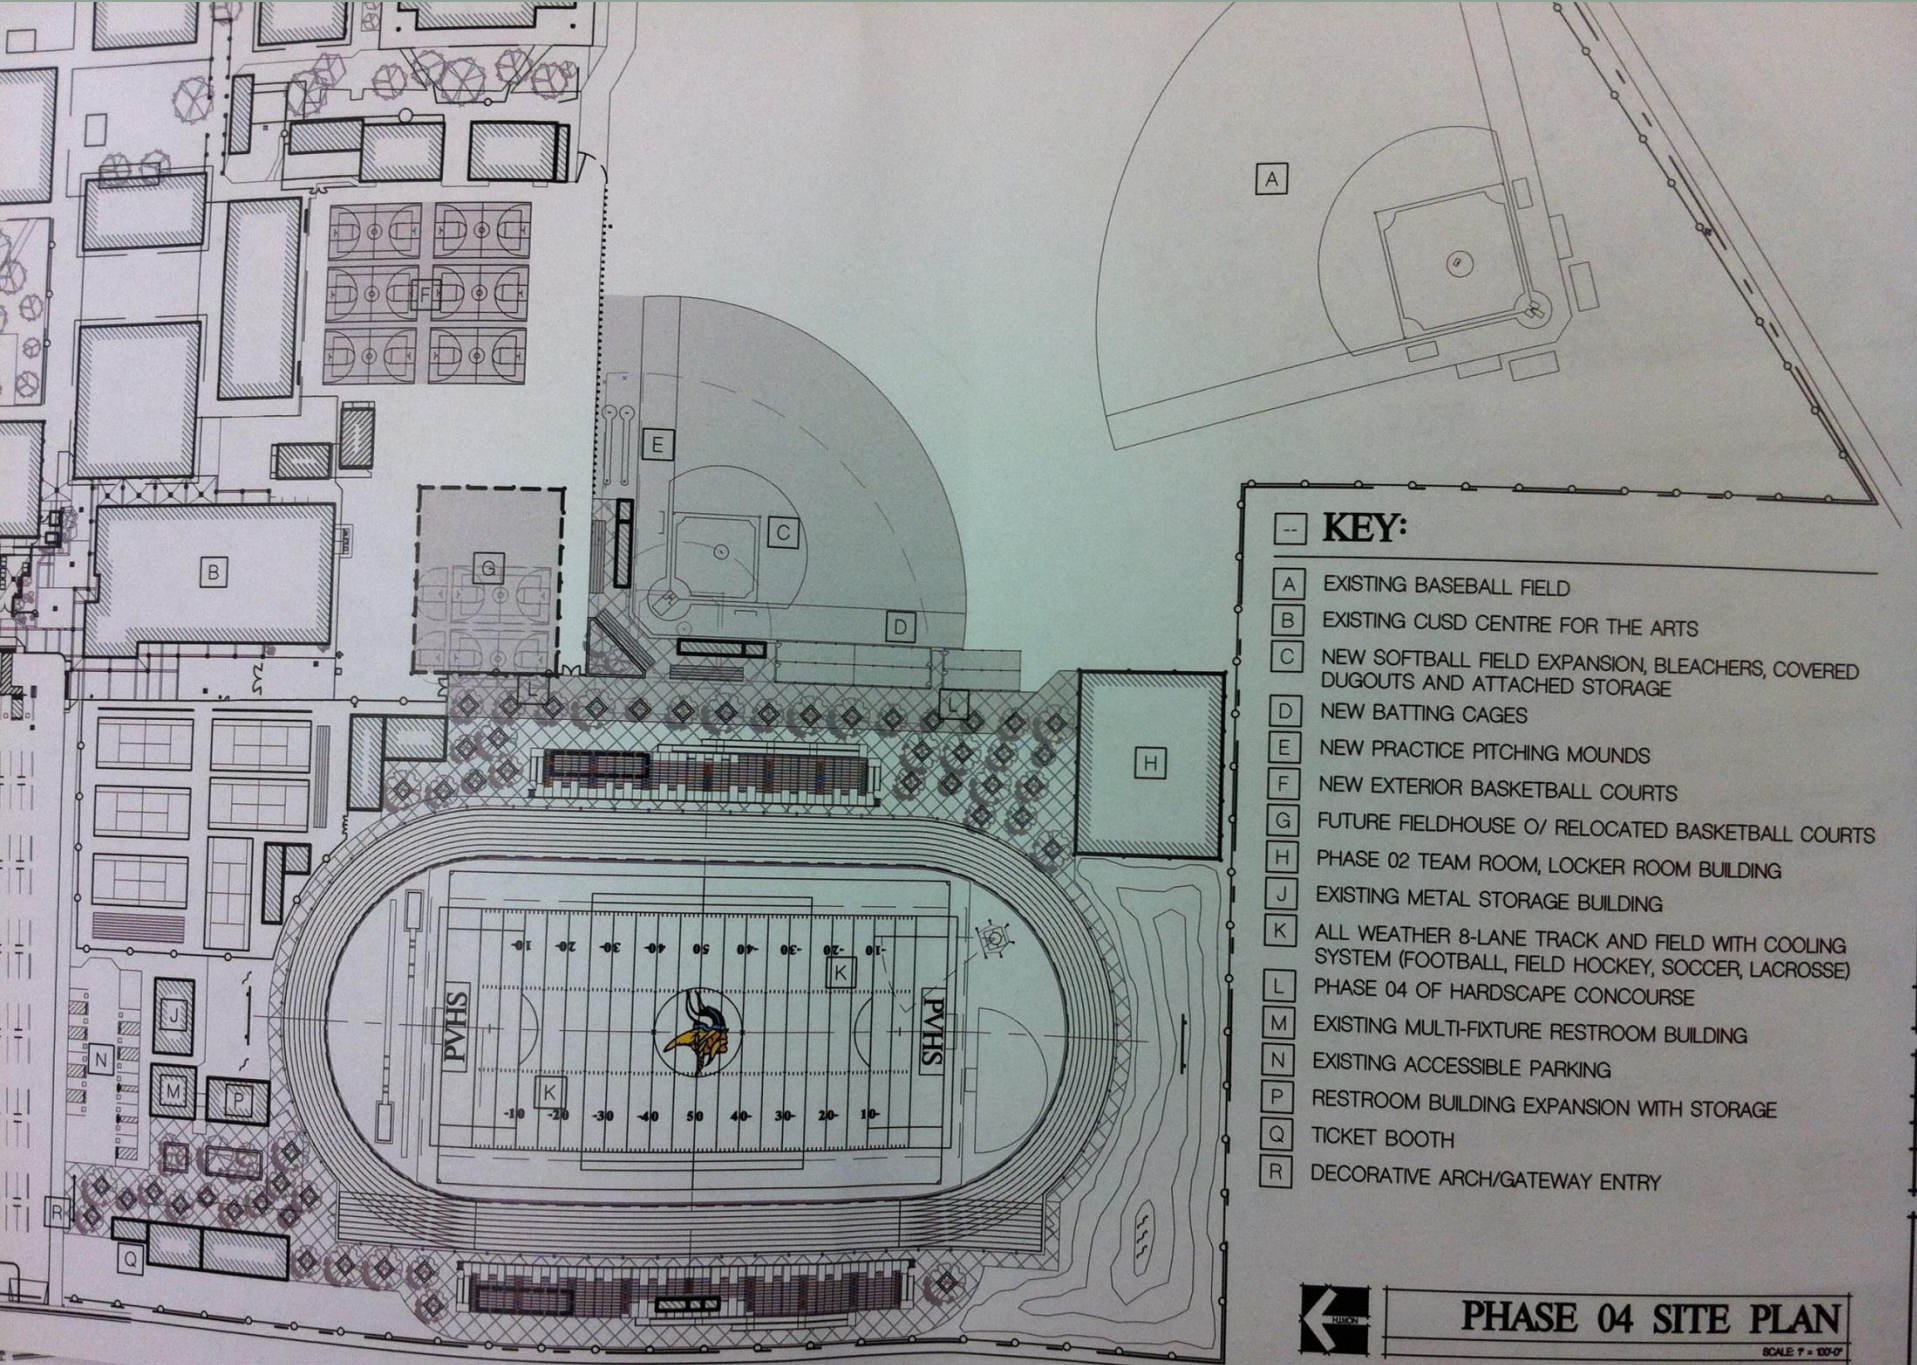

KEY:


- A EXISTING BASEBALL FIELD
- B EXISTING CUSD CENTRE FOR THE ARTS
- C NEW SOFTBALL FIELD EXPANSION, BLEACHERS, COVERED DUGOUTS AND ATTACHED STORAGE
- D NEW BATTING CAGES
- E NEW PRACTICE PITCHING MOUNDS
- F NEW EXTERIOR BASKETBALL COURTS
- G FUTURE FIELDHOUSE O/ RELOCATED BASKETBALL COURTS
- H PHASE 02 TEAM ROOM, LOCKER ROOM BUILDING
- J EXISTING METAL STORAGE BUILDING
- K ALL WEATHER 8-LANE TRACK AND FIELD WITH COOLING SYSTEM (FOOTBALL, FIELD HOCKEY, SOCCER, LACROSSE)
- L PHASE 04 OF HARDSCAPE CONCOURSE
- M EXISTING MULTI-FIXTURE RESTROOM BUILDING
- N EXISTING ACCESSIBLE PARKING
- P RESTROOM BUILDING EXPANSION WITH STORAGE
- Q TICKET BOOTH
- R DECORATIVE ARCH/GATEWAY ENTRY



PHASE 04 SITE PLAN

SCALE 1" = 100'-0"

P:\1 Date: March 12, 2015 - 4:53 pm
 File Name: P:\MNR\Hennepin\Proposals\30000\Education\2015_CJED - PVHS Athletic Field Master Plan\ACAD\Campus Site Sketch_2015.dwg

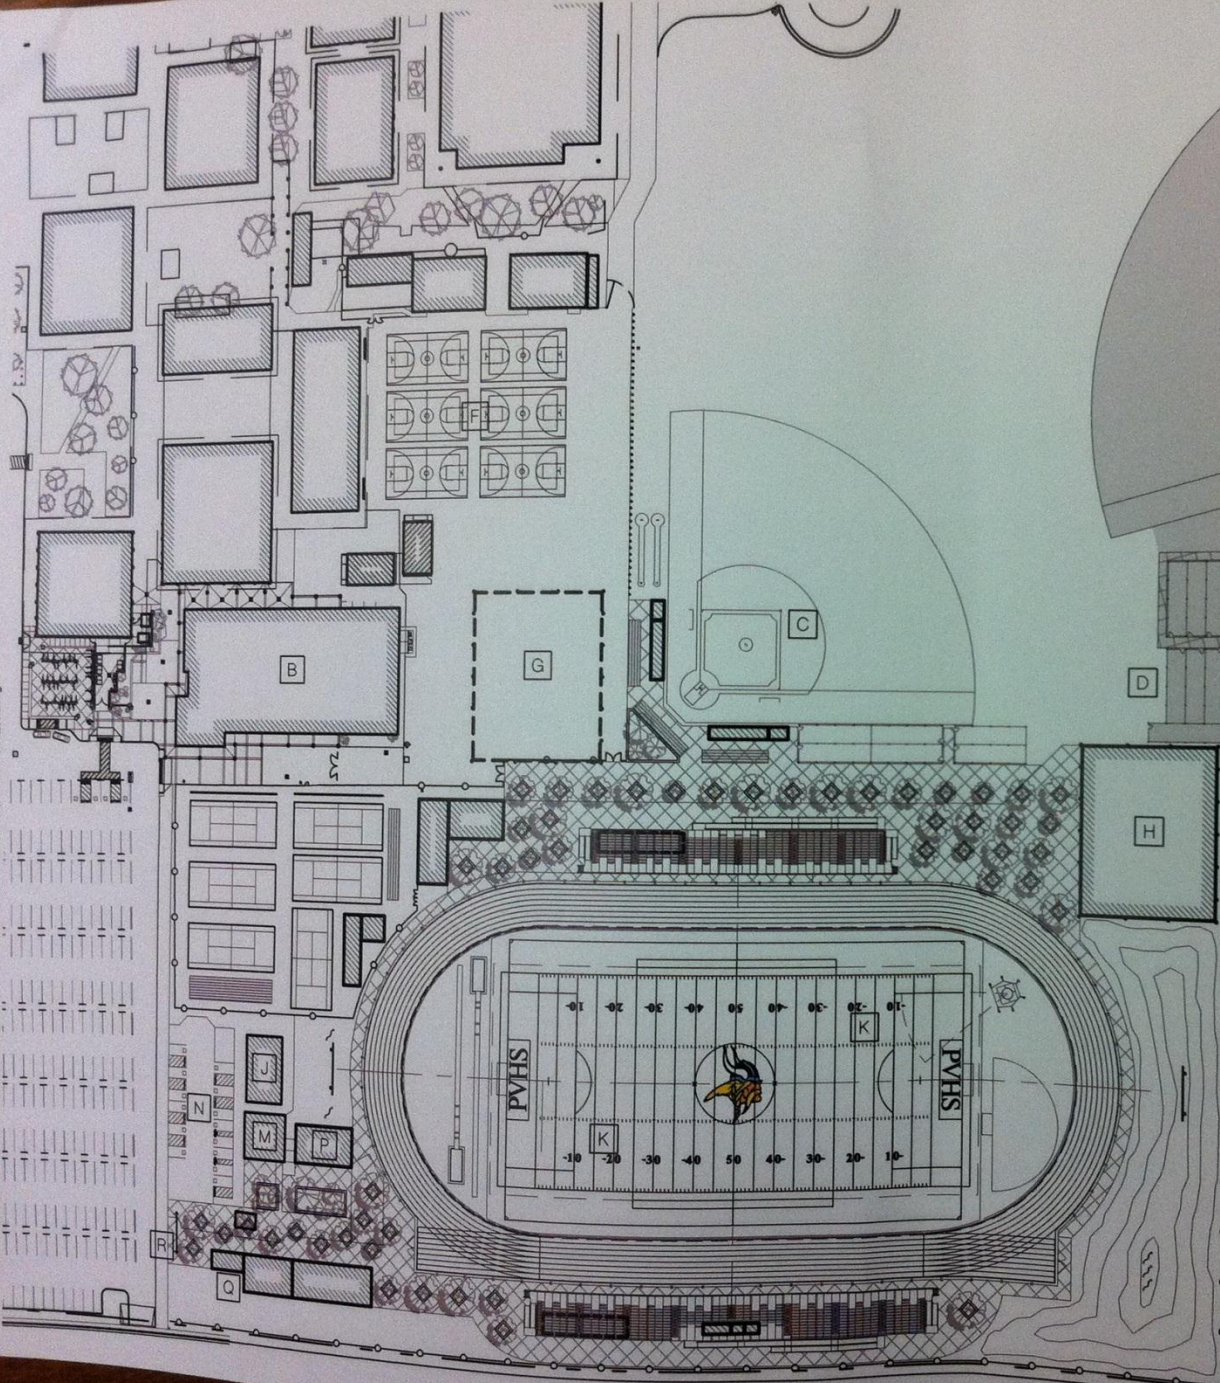

- KEY:**
- A NEW BASEBALL FIELD EXPANSION, BLEACHERS, COVERED DUGOUTS AND ATTACHED STORAGE
 - B EXISTING CUSD CENTRE FOR THE ARTS
 - C SOFTBALL FIELD EXPANSION
 - D NEW BATTING CAGES
 - E NEW PRACTICE PITCHING MOUNDS
 - F EXTERIOR BASKETBALL COURTS
 - G FUTURE FIELDHOUSE
 - H PHASE 02 TEAM ROOM, LOCKER ROOM BUILDING
 - J EXISTING METAL STORAGE BUILDING
 - K ALL WEATHER 8-LANE TRACK AND FIELD WITH COOLING SYSTEM (FOOTBALL, FIELD HOCKEY, SOCCER, LACROSSE)
 - L NEW LOCKER ROOMS, STORAGE AND RESTROOMS
 - M EXISTING MULTI-FIXTURE RESTROOM BUILDING
 - N EXISTING ACCESSIBLE PARKING
 - P RESTROOM BUILDING EXPANSION WITH STORAGE
 - Q TICKET BOOTH
 - R DECORATIVE ARCH/GATEWAY ENTRY
 - S NEW BASEBALL FIELD PARKING LOT
 - T NEW BASEBALL FIELD TICKET BOOTH



PHASE 05 SITE PLAN

SCALE 1" = 100'-0"