


DISTRICT OFFICES
 CHICO UNIFIED SCHOOL DISTRICT
 CHICO, BUTTE CO., CALIFORNIA

DIAGRAM OF BUILDING AREA

- EXISTING (1-A)
- BASIC PLANS (2-A)
- FINAL PLANS (3-A)

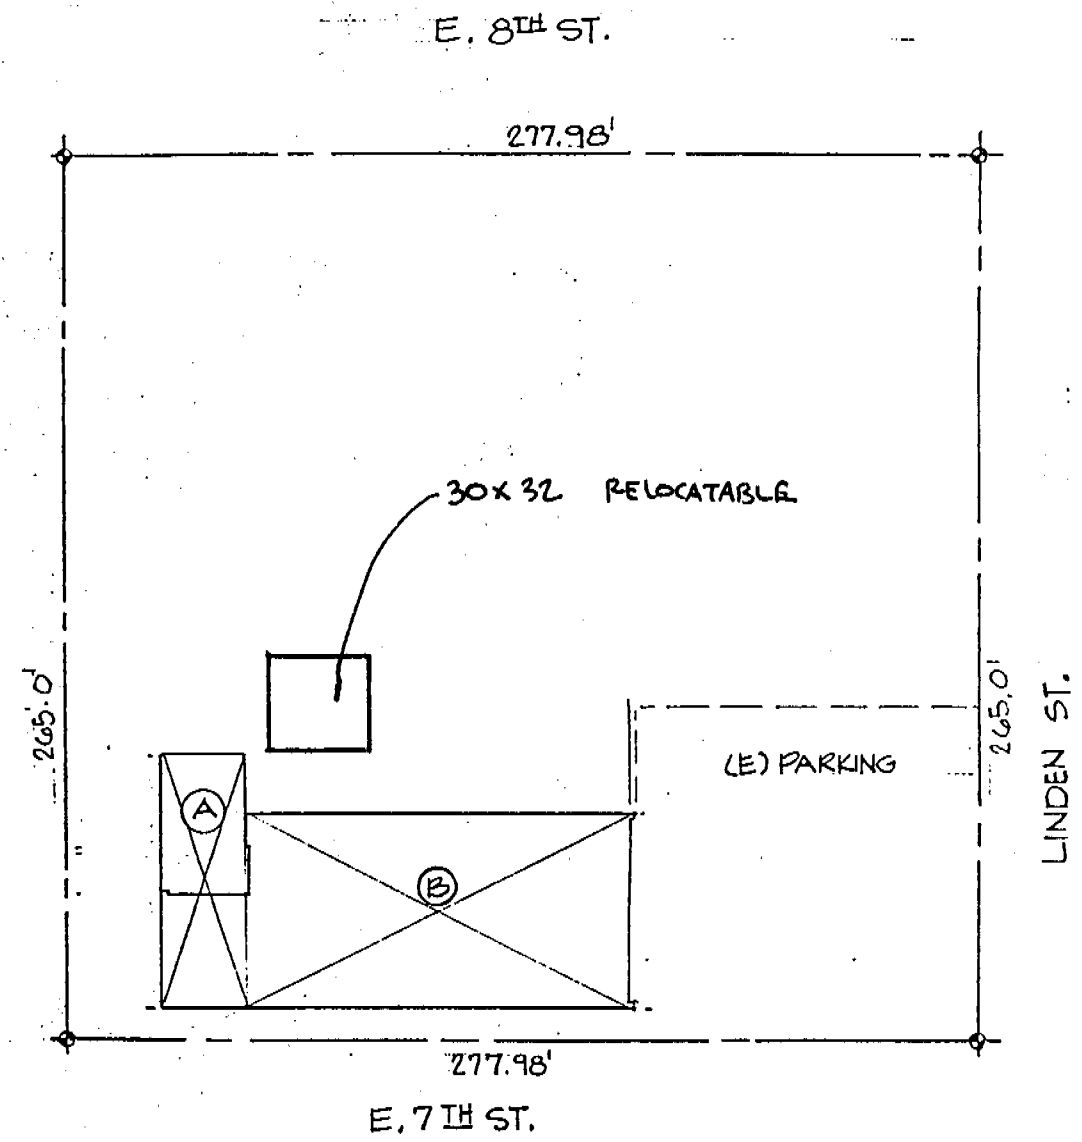


SUMMARY

AREA	DESCRIPTION	WIDTH	LENGTH	TOTAL
(A)	DISTRICT OFFICES	25'-0"	79'-0"	= 1975'-0"
(B)	" " " "	115'-0"	59'-0"	= 6785'-0"
TOTAL SQUARE FOOTAGE =				8760'-0"


SITE PLAN

1" = 60'
 DISTRICT OFFICES

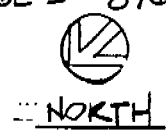

ABOVE IS MEASURED IN ACCORDANCE WITH ART. 2022
 SUBCHAPTER 8, TITLE 5, CALIF. ADMN. CODE
Paul [Signature]
 ARCHITECT


DATE: 9-18-86 SHEET 1 OF 1
 OFFICE OF THE STATE ARCHITECT

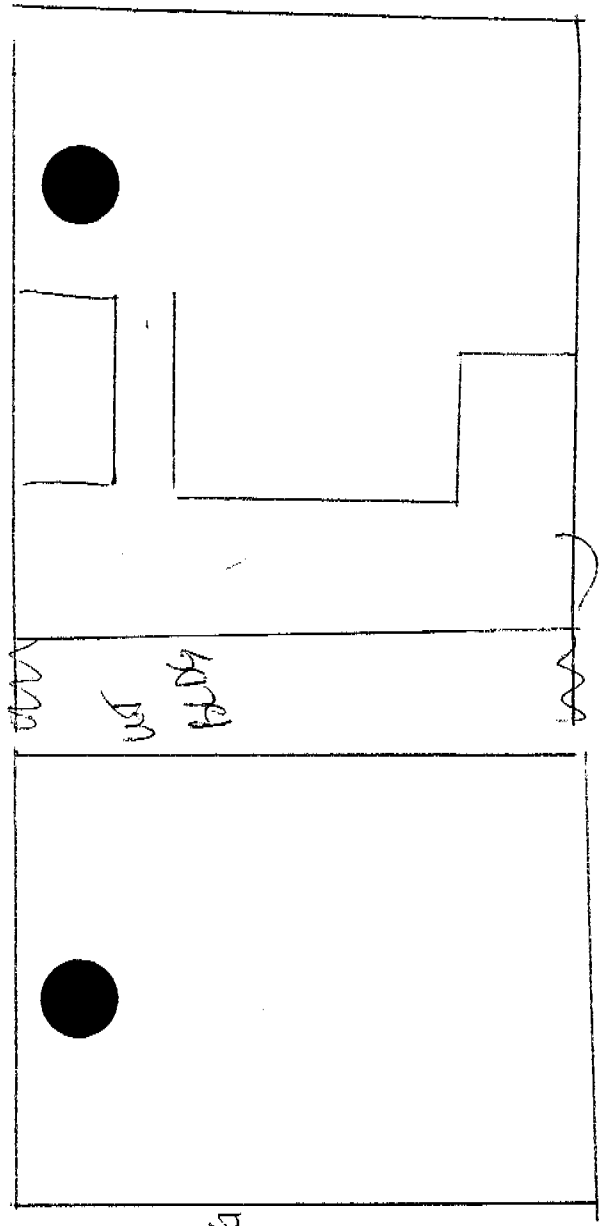

Current MAP

5/14/01


Jerry Anderson

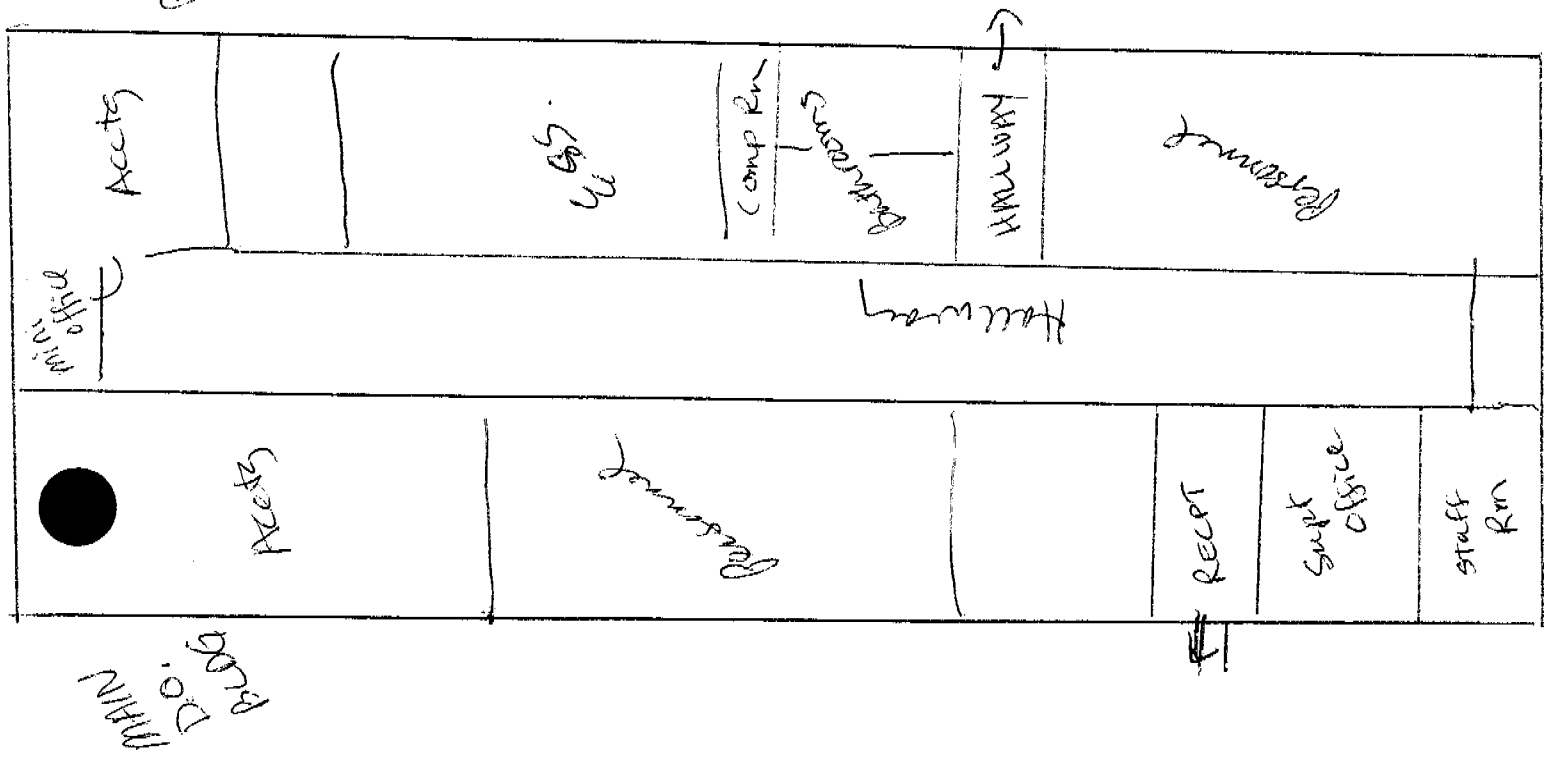


MAIN Bldg DO.




Admin District Office Building

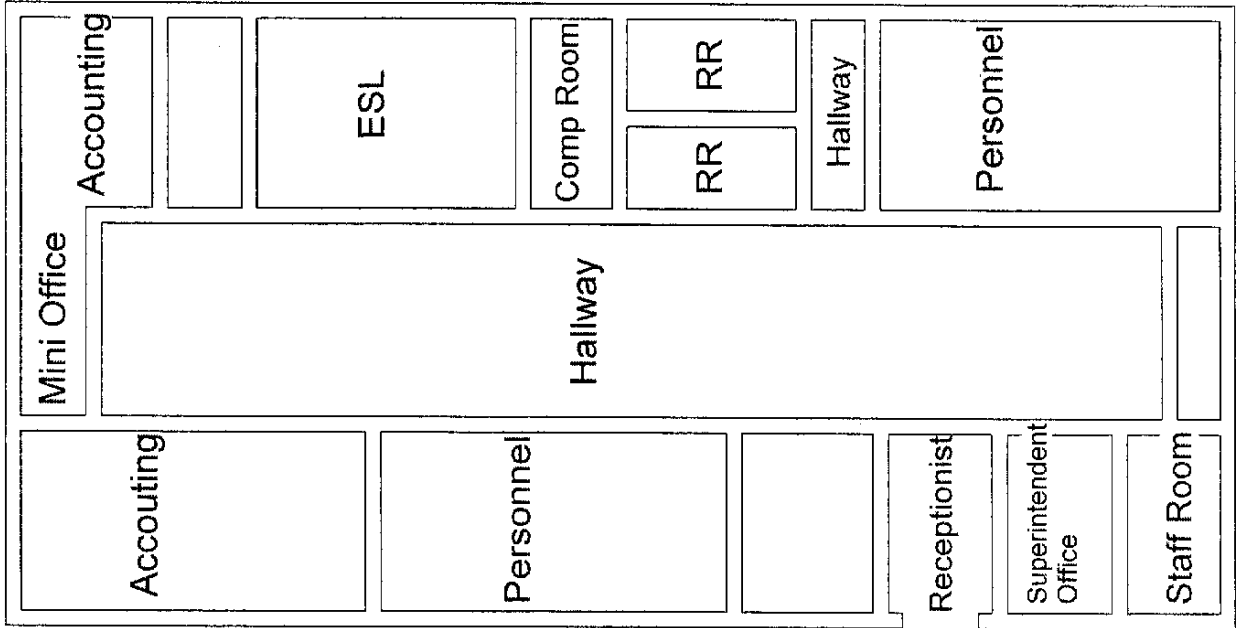

Psychologist Building

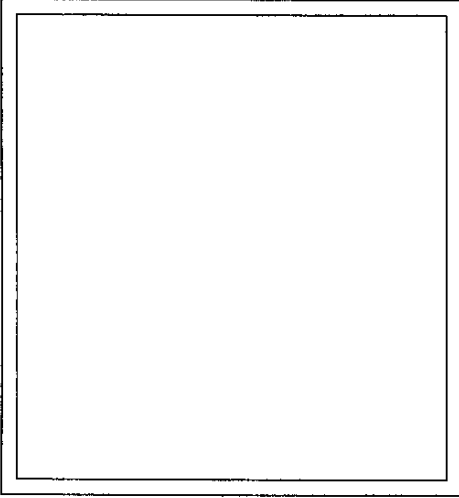

UST Building

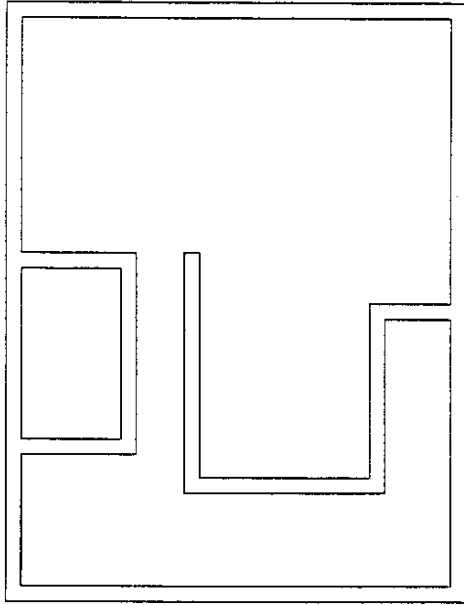

District Office
 1163 E. Seventh Street
 Chico, CA 95928
 Map Not To Scale

John Angi
 April 21, 2004
 Three-Year Reinspection