


MARIGOLD & LOMA VISTA SCHOOLS
 BUTTE CO. SUPER. OF SCHOOLS TRAILER
 BUTTE CO. SUPER. OF SCHOOLS TRAILER

DIAGRAM OF BUILDING AREA

- ☒ EXISTING (1-A)
☐ BASIC PLANS (2-A)
☐ FINAL PLANS (3-A)

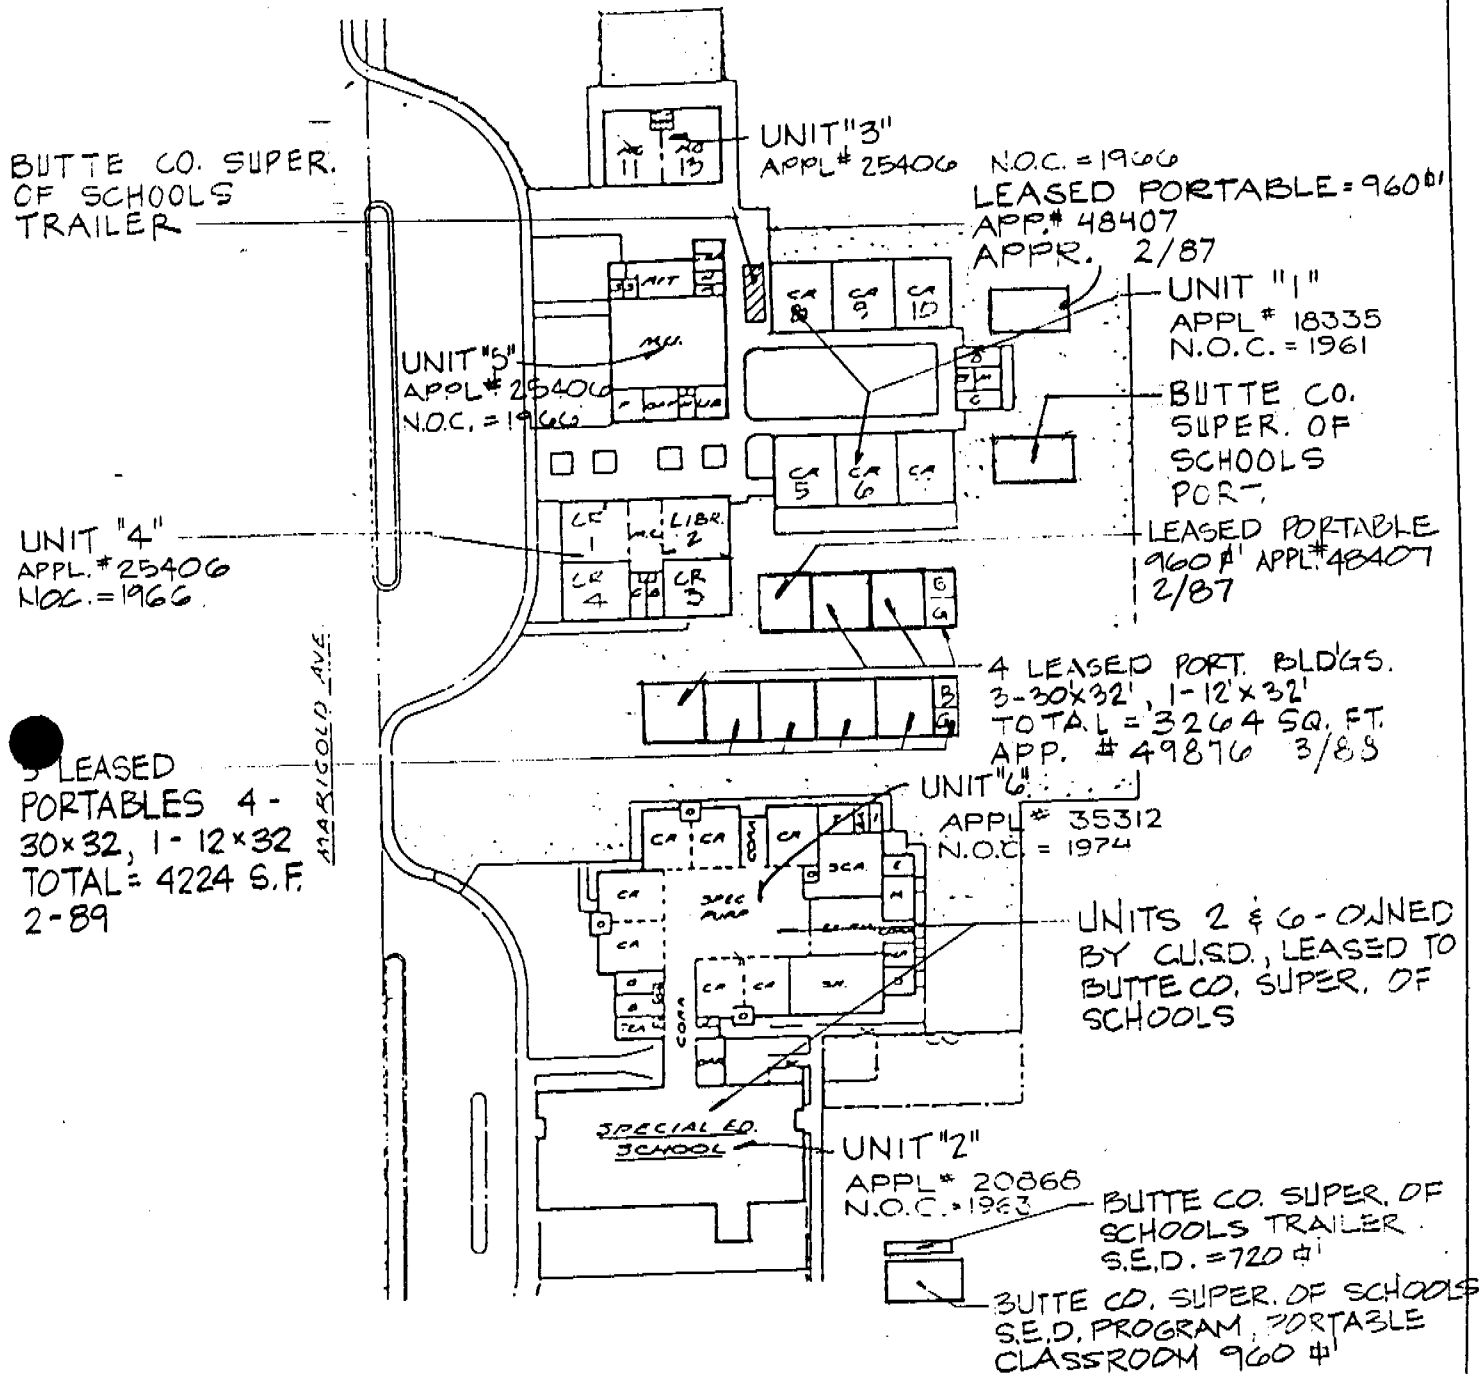

NORTH




MARIGOLD SCHOOL & LOMA VISTA

Scale 1" = 10' 0"

MARIGOLD & LOMA VISTA SCHOOLS
CHICO UNIFIED SCHOOL DISTRICT
CHICO, BUTTE CO., CALIFORNIA


DIAGRAM OF BUILDING AREA

[X] EXISTING (1-A)
[] BASIC PLANS (2-A)
[] FINAL PLANS (3-A)

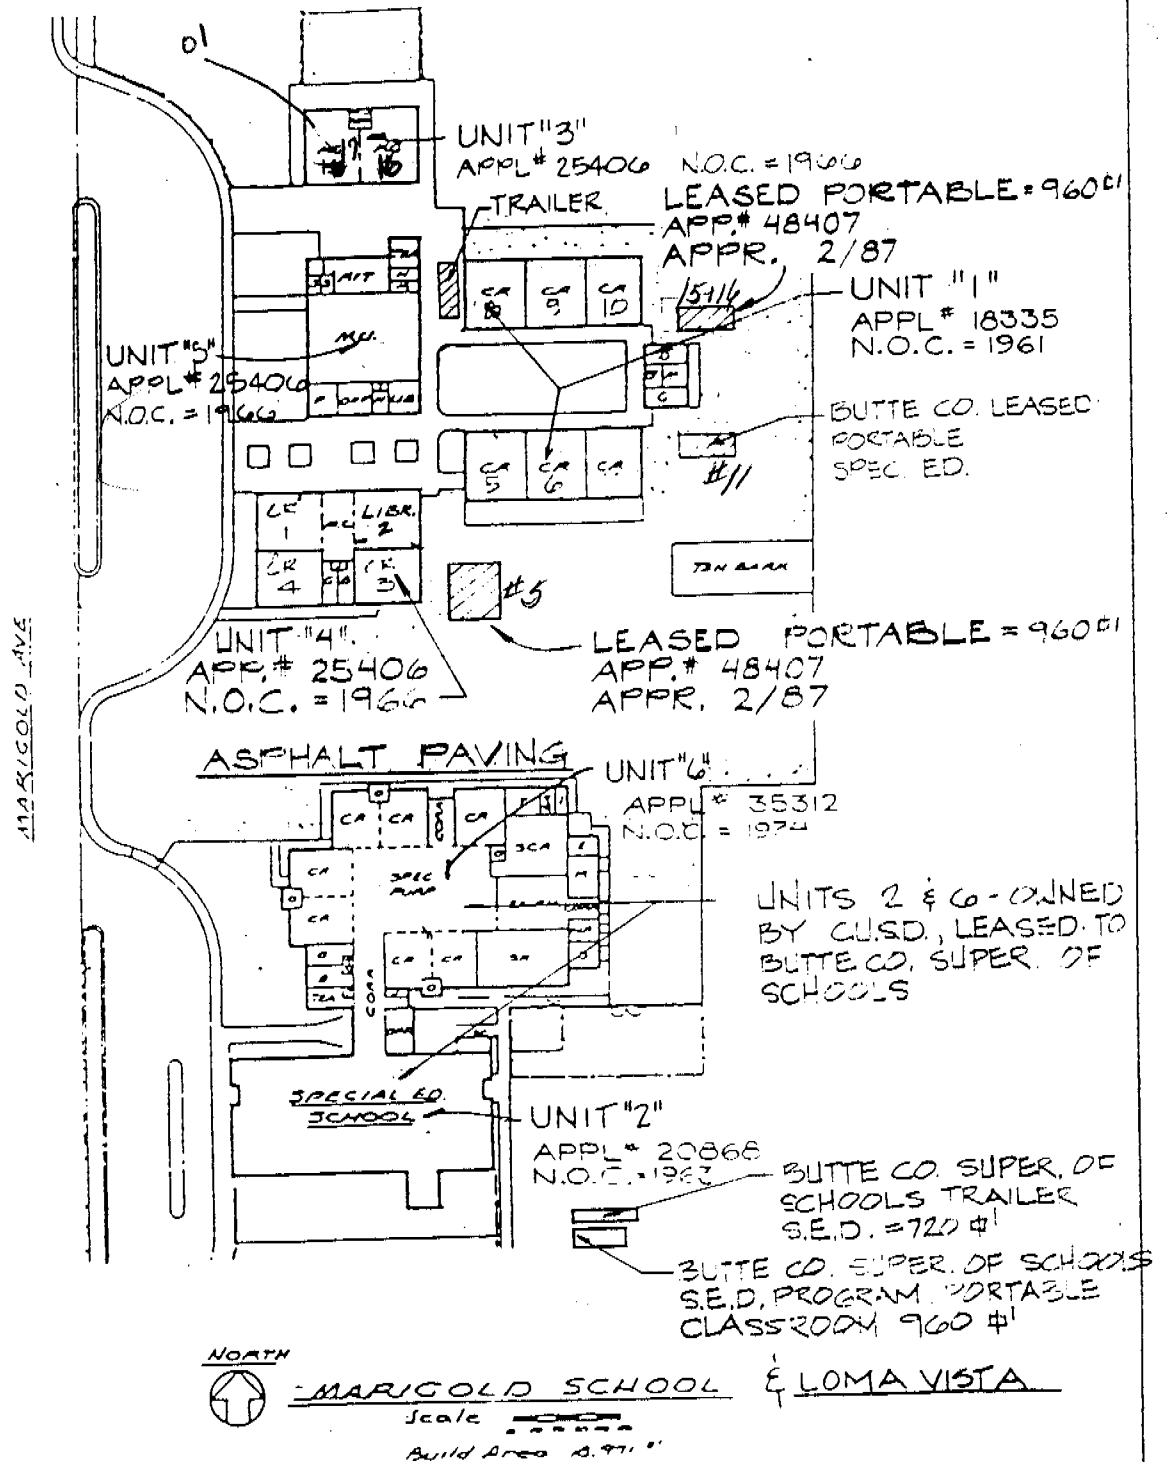

ABOVE IS MEASURED IN ACCORDANCE WITH ART. 2022
SUBCHAPTER 8, TITLE 5, CALIF. ADMIN. CODE
ARCHITECT


DATE: 3-24-87 SHEET 1 OF 12
OFFICE OF THE STATE ARCHITECT

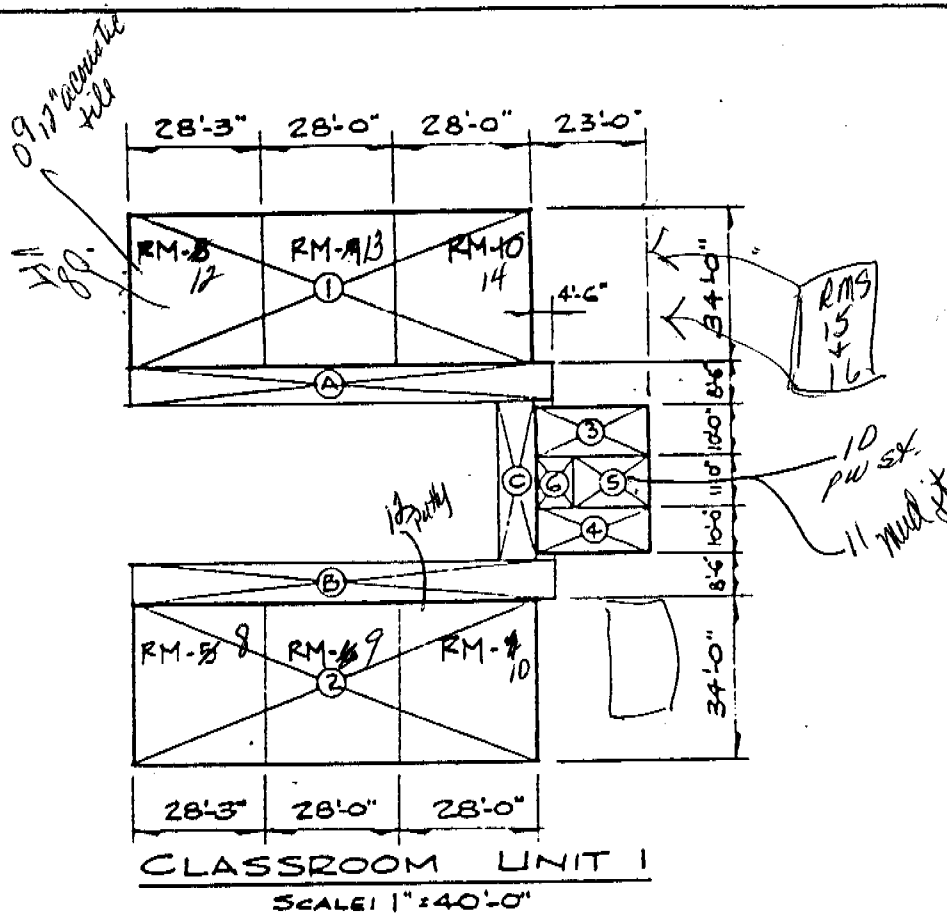

CLASSROOM UNIT 1

SCALE 1" = 40'-0"

PORTION	SIZE	AREA
① CLASSROOMS (3)	34'-0" x 84'-3"	2864.50 Sq. Ft.
② CLASSROOMS (3)	34'-0" x 84'-3"	2864.50
③ TOILET	10'-0" x 23'-0"	230.00
④ TOILET	10'-0" x 23'-0"	230.00
⑤ HEATER ROOM	11'-0" x 15'-0"	165.00
⑥ JANITOR	8'-0" x 11'-0"	88.00
TOTAL		6442.01 #
Ⓐ COVERED PASSAGE	7'-0" x 88'-9" x 1/3	205.01
Ⓑ COVERED PASSAGE	7'-0" x 88'-9" x 1/3	205.01
Ⓒ COVERED PASSAGE	7'-0" x 34'-0" x 1/3	78.54
TOTAL		488.56 #

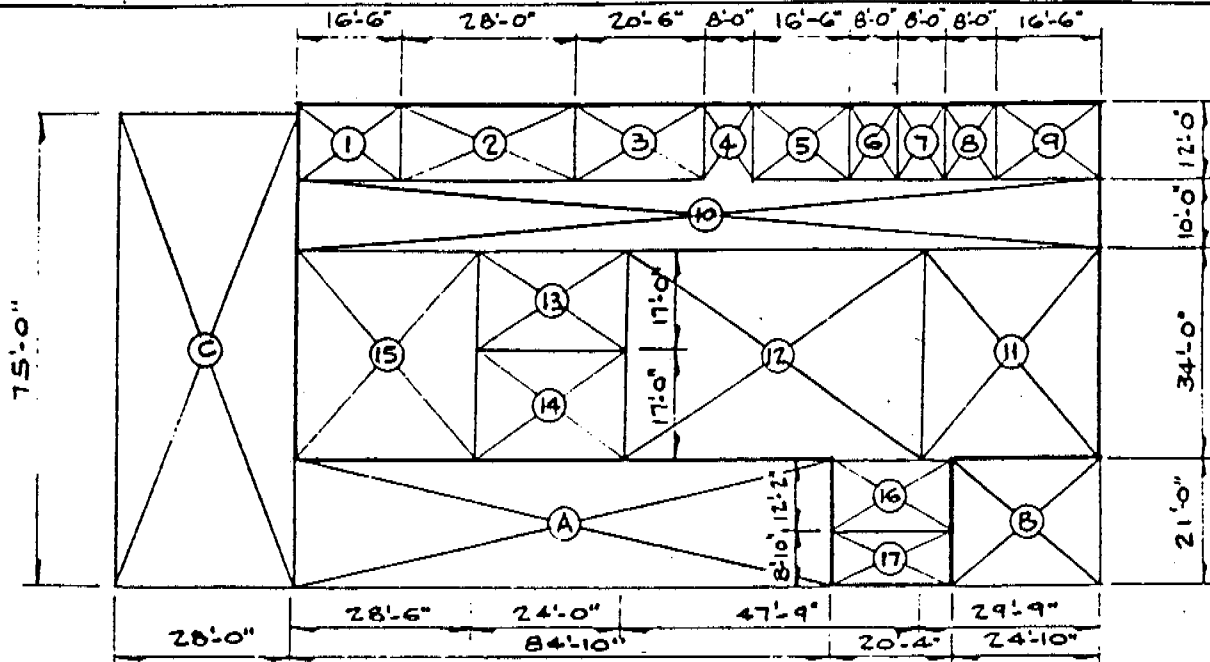

SPECIAL EDUCATION BLDG. UNIT 2


SCALE: 1"=30'-0"

PORTION	SIZE	AREA
① CONFERENCE	12'-0" x 16'-6"	198.00 SQ.FT.
② MULTI-USE	12'-0" x 28'-0"	336.00
③ STORAGE	12'-0" x 20'-6"	246.00
④ CLOSED CORRIDOR	8'-0" x 12'-0"	96.00
⑤ STORAGE	12'-0" x 16'-6"	198.00
⑥ TOILET	8'-0" x 12'-0"	96.00
⑦ JANITOR	8'-0" x 12'-0"	96.00
⑧ TOILET	8'-0" x 12'-0"	96.00
⑨ HEATER ROOM	12'-0" x 16'-6"	198.00
⑩ CLOSED CORRIDOR	10'-0" x 130'-0"	1,300.00
⑪ ORTHOPEDIC CLASSROOM	29'-9" x 34'-0"	1,011.50
⑫ PHYSICAL THERAPY	34'-0" x 47'-9"	1,623.50
⑬ TOILET	17'-0" x 24'-0"	408.00
⑭ OFFICE	17'-0" x 24'-0"	408.00
⑮ ORTHOPEDIC	28'-6" x 34'-0"	969.00
⑯ TOILET	12'-2" x 20'-4"	247.42
⑰ STORAGE	8'-10" x 20'-4"	179.51
TOTAL		7706.93 #
A COVERED PLAY AREA	21'-0" x 84'-10" x 1/3	587.87
B COVERED PLAY AREA	21'-0" x 24'-10" x 1/3	172.07
C COVERED ENTRANCE	28'-0" x 75'-0" x 1/3	693.00
TOTAL		1452.94 #

MARIGOLD AND LOFA VISTA SCHOOLS
CHICO UNIFIED SCHOOL DISTRICT
CHICO, BUTTE CO., CALIFORNIA

DIAGRAM OF BUILDING AREA

☒ EXISTING	(1-A)
☐ BASIC PLANS	(2-A)
☐ FINAL PLANS	(3-A)

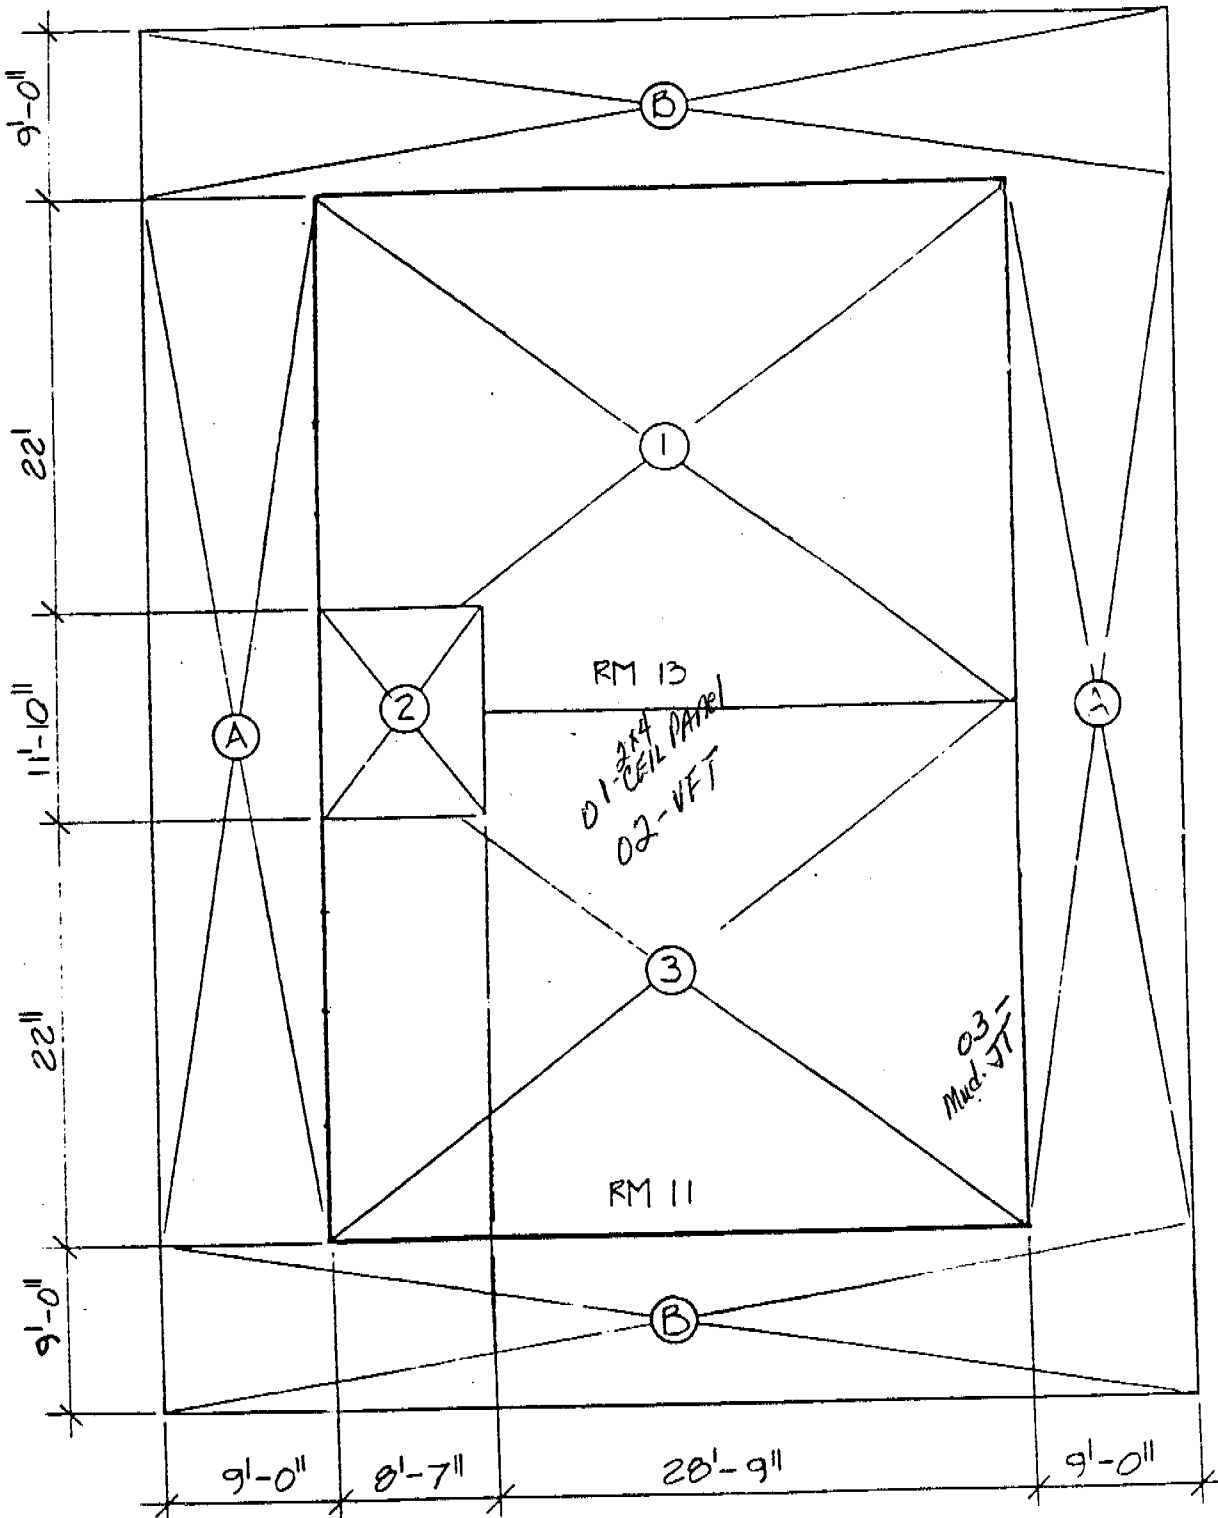

UNIT "3"

1" = 10'-0"

ABOVE IS MEASURED IN ACCORDANCE WITH ART. 2022
SUBCHAPTER 8, TITLE 5, CALIF. ADMIN. CODE
ARCHITECT

DATE: 3-24-87 SHEET 4 OF 12
OFFICE OF THE STATE ARCHITECT

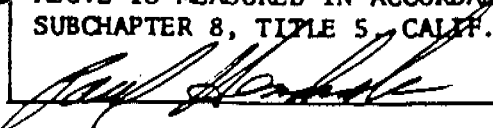
MARIGOLD AND LOMA VISTA SCHOOLS
CHICO UNIFIED SCHOOL DISTRICT
CHICO, BUTTE CO., CALIFORNIA

DIAGRAM OF BUILDING AREA

☒ EXISTING (1-A)
☐ BASIC PLANS (2-A)
☐ FINAL PLANS (3-A)

UNIT "3"


1. CLASSRM	20.0 X 37.33 -(5.66 X 0.50)	996.60
2. TOILET	11.33 X 0.50	97.21
3. CLASSRM	20.0' X 37.33 -(5.66 X 0.50)	996.60
TOTAL=====		2090.57' Φ
A. COVERED CORR.	9.0' x 53.83 x 2 x 1/3	319.75
B. " "	9.0' x 56.08 x 2 x 1/3	333.12
TOTAL=====		652.87 Φ

ABOVE IS MEASURED IN ACCORDANCE WITH ART. 2022
SUBCHAPTER 8, TITLE 5, CALIF. ADMIN. CODE

ARCHITECT

DATE: 3-24-87 SHEET 5 OF 12
OFFICE OF THE STATE ARCHITECT

UNIT "4"

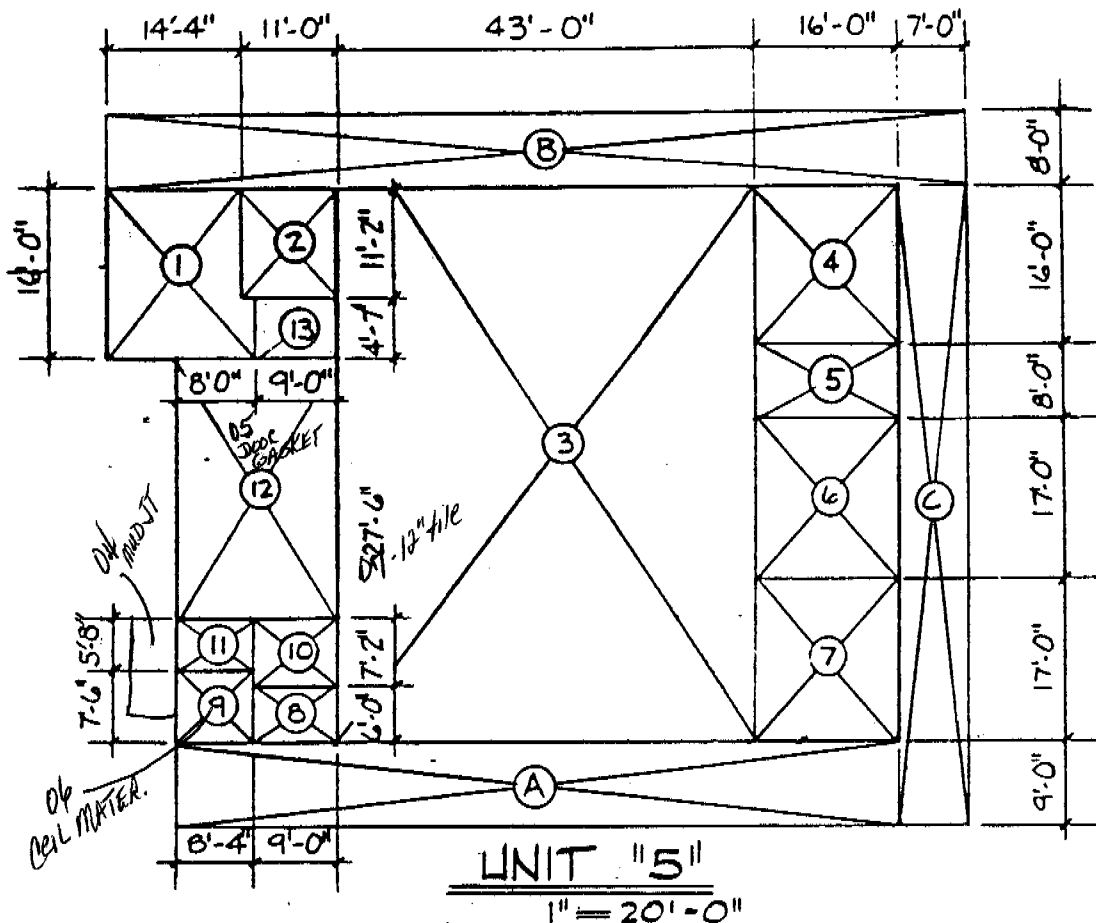1. CLASSRMS	29.0 X 32	896.0
2. LIBRARY	(34.66 X 16.5) + (28.0 X 32)	1467.89
3. TOILETS	21.33 X 16.5	351.95
4. CLASSRMS	29.0 X 32 X (2)	1792.00
	TOTAL	4507.84' ϕ
A. COVERED CORR.	9.0 X 80.5 X 2 X 1/3	478.18
B. " " " " " "	9.0 X 74.0 X 2 X 1/3	439.56
	TOTAL	917.74' ϕ




1. MUSIC RM.	16.0' x 14.33' + 4.17' x 2.0'	133.44'
2. TOILETS	11.0' x 11.17'	122.87'
3. MULTI PURPOSE	43.0' x 56.0'	2408.0'
4. LIBRARY	16.0' x 16.0'	256.0'
5. NURSE	16.0' x 8.0'	128.0'
6. OFFICE	16.0' x 17.0'	272.0'
7. PRINCIPLE	16.0' x 17.0'	272.0'
8. CHAIR STOR.	9.0' x 6.0'	54.0'
9. COLD BOX	8.33' x 7.5'	62.48'
10. FOOD	9.0' x 7.17'	64.53'
11. ENTRY	8.33' x 5.66	47.15'
12. KITCHEN	17.33' x 27.5'	476.58'
13. JANITOR	4.58' x 11.0'	50.38'

TOTAL = 4349.43

A. COVERD CORR.	9.0' x 76.33' x .33	226.7'
B. COVERD CORR.	91.5' x 7.0' x .33	211.37'
C. COVERD CORR.	7.0' x 65.0' x .33	150.15'

TOTAL = 588.22

☒ EXISTING (1-A)
☐ BASIC PLANS (2-A)
☐ FINAL PLANS (3-A)

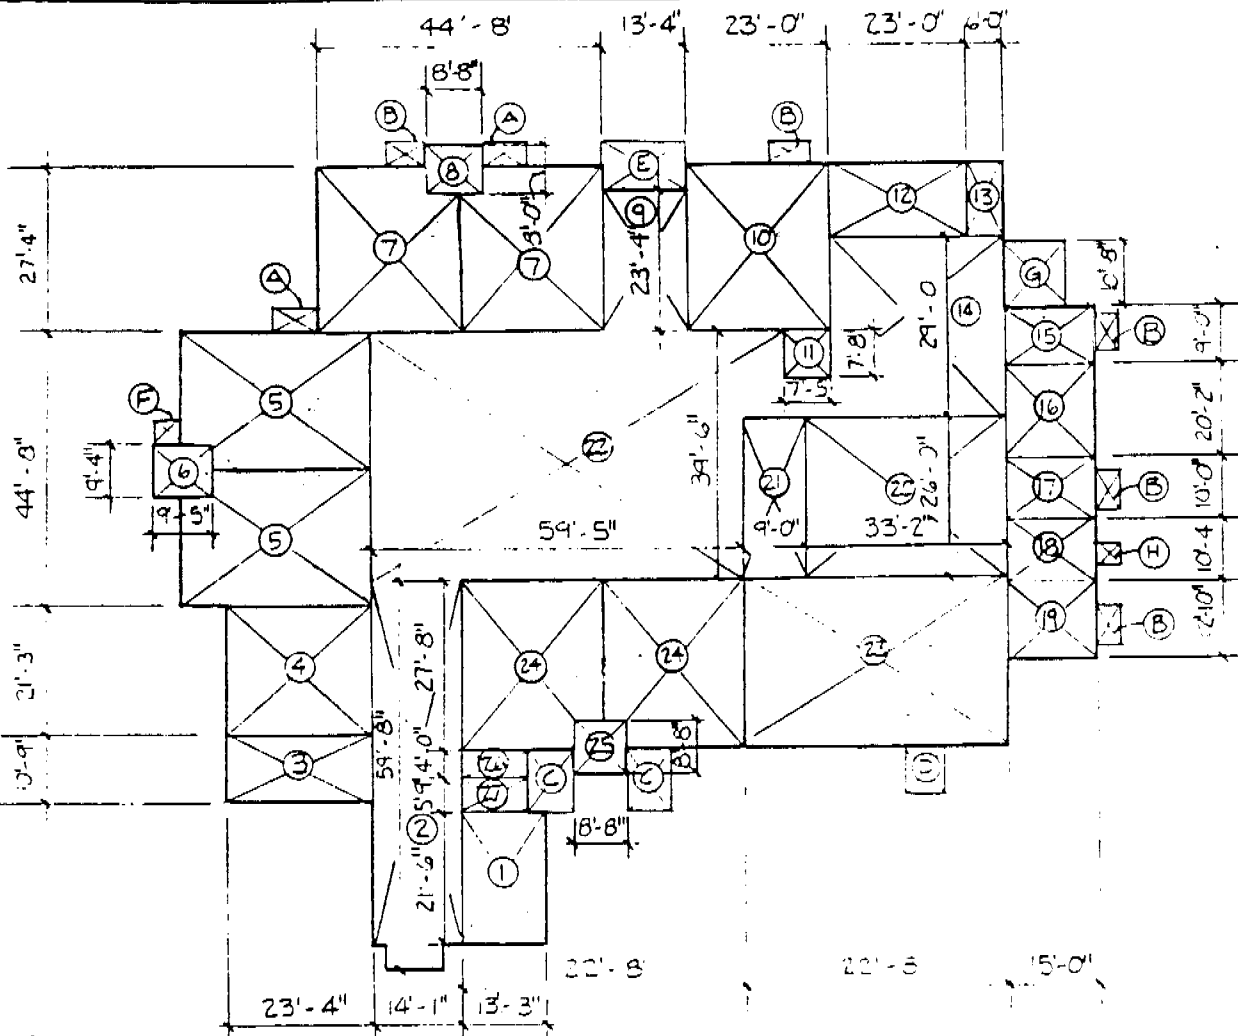

UNIT "6"
1" = 30'-0"

DATE: 11-1-77 SHEET 9 OF 12
OFFICE OF THE STATE ARCHITECT

LOMA VISTA TMR SCHOOL
CHICO UNIFIED SCHOOL DISTRICT
CHICO, BUTTE CO., CALIFORNIA

DIAGRAM OF BUILDING AREA

☒ EXISTING (1-A)
☐ BASIC PLANS (2-A)
☐ FINAL PLANS (3-A)

UNIT "6"

1	OFFICE	13.25 x 21.5	284.88
2	ENC. CORRIDOR	14.08 x 59.66 + 9.08 x 4.33	879.33
3	TEACHER	23.22 x 10.75	250.79
4	TOILET	23.33 x 21.25	495.76
5	CLASSROOMS (2)	30.25 x 44.66 - 5.33 x 9.33	1,301.24
6	OBSERVATION	9.42 x 9.33	87.89
7	CLASSROOMS (2)	44.66 x 27.33 - 8.66 x 4.66	1,180.20
8	OBSERVATION	8.66 x 8.00	69.28
9	ENC. CORRIDOR	13.33 x 23.33	310.99
10	CLASSROOM	23.00 x 27.33	628.50
11	OBSERVATION	7.42 x 7.66	56.84
12	TOILET	23.00 x 12.25	281.75
13	ISOLATION	6.00 x 12.25	73.50
14	SPECIAL CLASSROOM	32.33 x 29.0 + 7.5 x 6.5	986.32
15	STORAGE	15.0 x 9.0	135.00
16	MECHANICAL	15.0 x 20.17	302.55
17	ENC. CORRIDOR	15.0 x 10.0	150.00
18	WORK ROOM	15.0 x 10.33	154.95
19	STORAGE	15.0 x 12.83	192.45
20	EXERCISE ROOM	32.17 x 26.00	836.42
21	KITCHEN	9.0 x 26.00	234.00
22	SPECIAL PURPOSE ROOM	59.42 x 39.5	2,347.09
23	SHOP	22.66 x 27.66	626.78

ABOVE IS MEASURED IN ACCORDANCE WITH ART. 2022
SUBCHAPTER 8, TITLE 5, CALIF. ADMIN. CODE
ARCHITECT

DATE: 1-14-97 SHEET 10 OF 12
OFFICE OF THE STATE ARCHITECT

LOMA VISTA TMR SCHOOL
CHICO UNIFIED SCHOOL DISTRICT
CHICO, BUTTE CO., CALIFORNIA

DIAGRAM OF BUILDING AREA

☒ EXISTING (1-A)
☐ BASIC PLANS (2-A)
☐ FINAL PLANS (3-A)

UNIT "6" CONT.

24	CLASSROOMS (2)	22.66 x 27.66 - 8.66 x 4.66	586.42
25	OBSERVATION	8.66 x 8.66	75.00
26	JANITOR	11.00 x 4.0	44.00
27	ENC. CORRIDOR	11.00 x 5.0	<u>55.00</u>
		SUB-TOTAL	12,627.02
A	COV. CORRIDOR	7.33 x 4.0 x .33	9.68
B	COV. CORRIDOR	6.66 x 4.0 x .33	8.79
C	COV. CORRIDOR	7.33 x 9.33 x .33	22.5
D	COV. CORRIDOR	6.66 x 7.33 x .33	16.11
E	COV. CORRIDOR	13.33 x 8.0 x .33	35.19
F	COV. CORRIDOR	4.0 x 4.0 x .33	5.28
G	COV. CORRIDOR	10.66 x 10.66 x .33	37.5
H	COV. CORRIDOR	4.0 x 3.33 x .33	<u>4.4</u>
		SUB-TOTAL	139.52
		TOTAL	12766.54

ABOVE IS MEASURED IN ACCORDANCE WITH ART. 2022
SUBCHAPTER 8, TITLE 5, CALIF. ADMIN. CODE
Paul J. [Signature]
ARCHITECT

DATE 3-24-87 SHEET 11 OF 12
OFFICE OF THE STATE ARCHITECT

MARIGOLD & LOMA VISTA SCHOOLS
CHICO UNIFIED SCHOOL DISTRICT
CHICO, BUTTE CO., CALIFORNIA

DIAGRAM OF BUILDING AREA

☒ EXISTING (1-A)
☐ BASIC PLANS (2-A)
☐ FINAL PLANS (3-A)

SUMMARY OF AREA


<u>UNIT</u>	<u>TOTAL AREA</u>
UNIT 1	6,442.00 —
COVERED CORRIDOR @ 1/3	488.56
UNIT 2	7,706.93
COVERED CORRIDOR @ 1/3	1,452.94
UNIT 3	2,090.57 —
COVERED CORRIDOR @ 1/3	652.87
UNIT 4	4,507.84 —
COVERED CORRIDOR @ 1/3	917.74
UNIT 5	4,349.43 —
COVERED CORRIDOR @ 1/3	588.22
UNIT 6	12,627.02
COVERED CORRIDOR @ 1/3	139.52
TOTAL . .	41,963.24 #1

ABOVE IS MEASURED IN ACCORDANCE WITH ART. 2022
SUBCHAPTER 8, TITLE 5, CALIF. ADMIN. CODE
ARCHITECT

DATE: 3-24-87 SHEET 12 OF 12
OFFICE OF THE STATE ARCHITECT

Roofing Samples 5-6-96

MARIGOLD SCHOOL, 1995-96

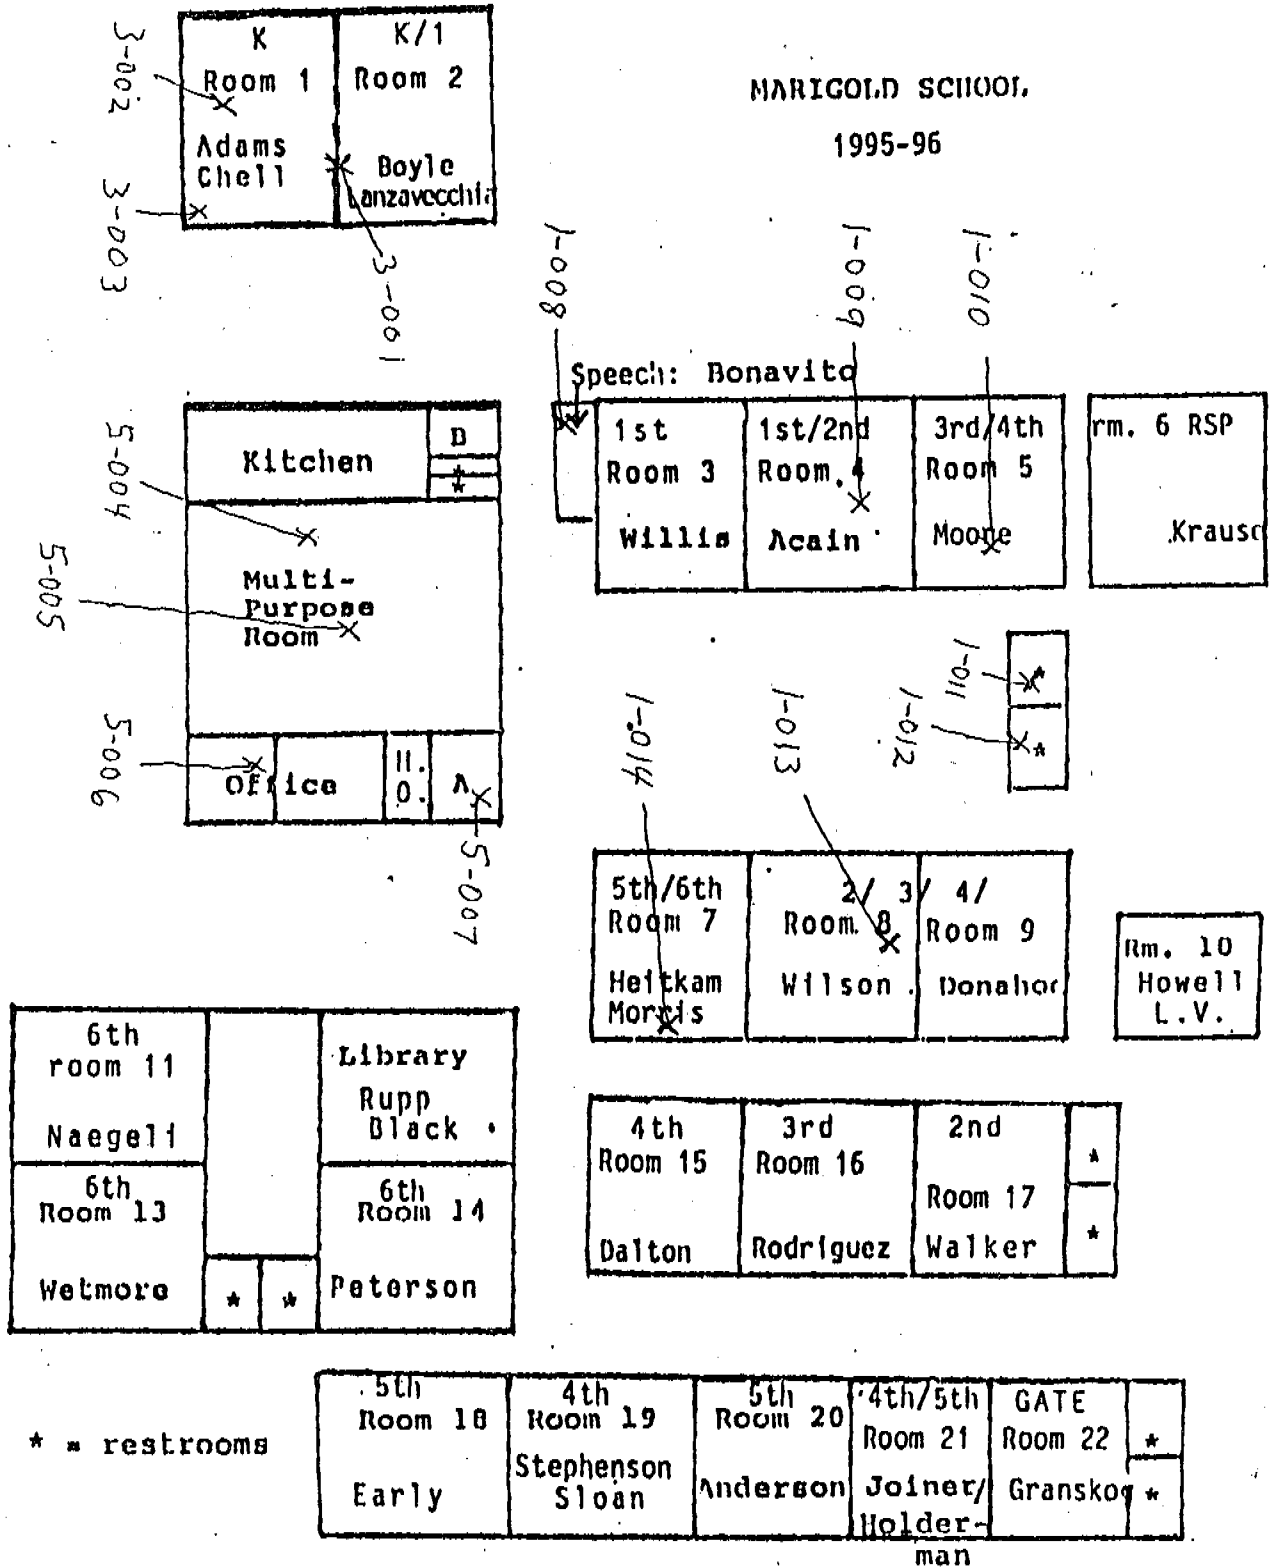

Unit 3

K Room 1 Adams Chell	K/1 Room 2 Boyle Lanzavoglia
-------------------------------	---------------------------------------

MARIGOLD SCHOOL.

1995-96

3-001c

5-002c

Unit 5

Kitchen		D
Multi-Purpose Room		
Office	H.O.	A

Speech: Bonavito

1st Room 3 Willis	1st/2nd Room 4 Acain	3rd/4th Room 5 Moore	Rm. 6 RSP Krause
-------------------------	----------------------------	----------------------------	---------------------

↑

Unit 1

↓

*
*
*
*

1-005c

1-006c

5-003c

5-004c

1-007c

6th room 11 Naegell		Library Rupp Black	
6th Room 13 Wetmore		6th Room 14 Peterson	
	*	*	

5th/6th Room 7 Heitkam Morris	2/3/4/ Room 8 Wilson	Room 9 Donahoe
--	----------------------------	-------------------

Rm. 10 Howell L.V.

4th Room 15 Dalton	3rd Room 16 Rodriguez	2nd Room 17 Walker	*
			*

* = restrooms

5th Room 18 Early	4th Room 19 Stephenson Sloan	5th Room 20 Anderson	4th/5th Room 21 Joiner/ Holder-	GATE Room 22 Granskog	*
			man		*


MARIGOLD AND LOPE VISTA SCHOOLS
 CHICO UNIFIED SCHOOL DISTRICT
 CHICO, BUTTE CO., CALIFORNIA

DIAGRAM OF BUILDING AREA

☒ EXISTING
☐ BASIC PLANS
☐ FINAL PLANS

(1-A)
 (2-A)
 (3-A)

UNIT "4"
 1" = 20'-0"

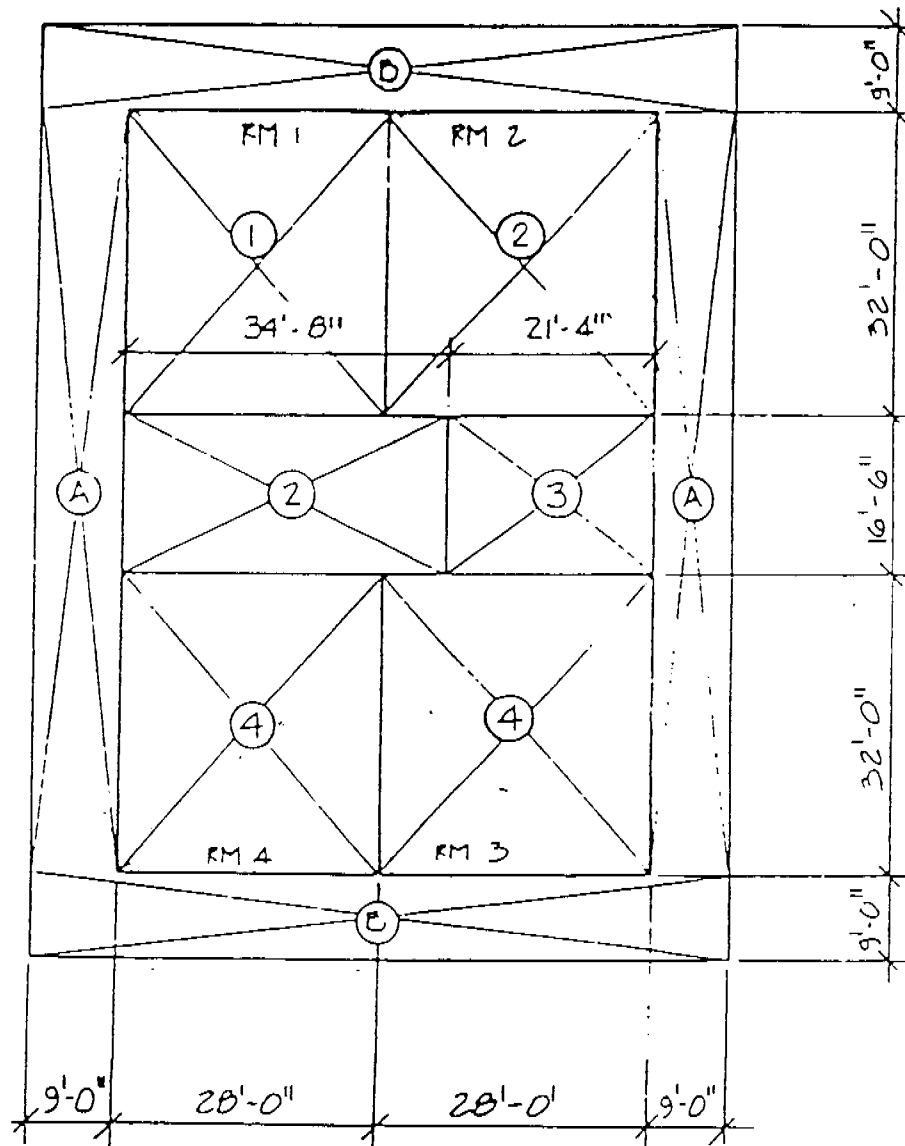


SCALE IS MEASURED IN ACCORDANCE WITH ART. 2022
 CHAPTER 5, TITLE 5, CALIF. ADMIN. CODE
 ARCHITECT

DATE: 3-24-87 SHEET 6 OF 12
 OFFICE OF THE STATE ARCHITECT

MARIGOLD & LOMA VISTA SCHOOLS
CHICO UNIFIED SCHOOL DISTRICT
CHICO, BUTTE CO., CALIFORNIA

DIAGRAM OF BUILDING AREA

☒ EXISTING (1-A)
☐ BASIC PLANS (2-A)
☐ FINAL PLANS (3-A)

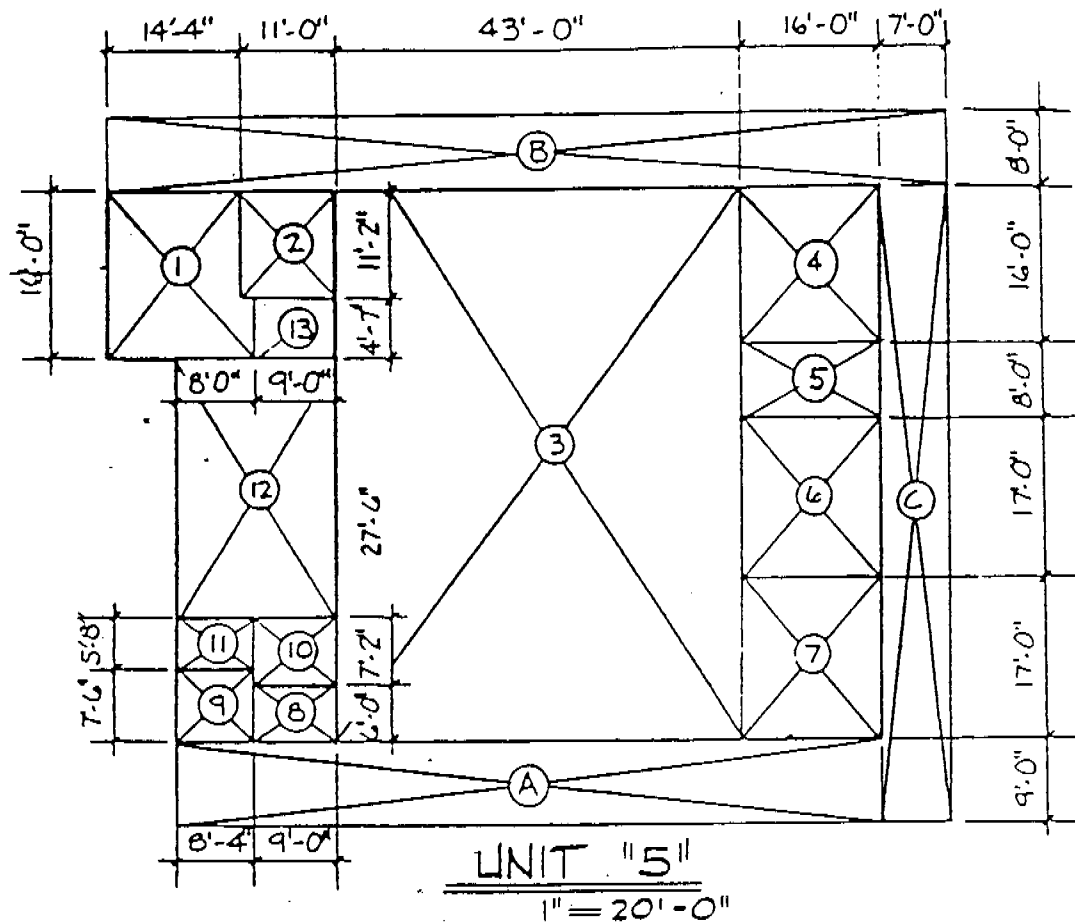

1. MUSIC RM.	16.0' x 14.33' + 4.17' x 2.0'	133.44'
2. TOILETS	11.0' x 11.17'	122.87'
3. MULTI PURPOSE	43.0' x 56.0'	2408.0'
4. LIBRARY	16.0' x 16.0'	256.0'
5. NURSE	16.0' x 8.0'	128.0'
6. OFFICE	16.0' x 17.0'	272.0'
7. PRINCIPLE	16.0' x 17.0'	272.0'
8. CHAIR STOR.	9.0' x 6.0'	54.0'
9. COLD BOX	8.33' x 7.5'	62.48'
10. FOOD	9.0' x 7.17'	64.53'
11. ENTRY	8.33' x 5.66'	47.15'
12. KITCHEN	17.33' x 27.5'	476.58'
13. JANITOR	4.58' x 11.0'	50.38'

TOTAL = 4349.43

A. COVERD CORR.	9.0' x 76.33' x .33	226.7'
B. COVERD CORR.	91.5' x 7.0' x .33	211.37'
C. COVERD CORR.	7.0' x 65.0' x .33	150.15'

TOTAL = 588.22

ABOVE IS MEASURED IN ACCORDANCE WITH ART. 2022
SUBCHAPTER 8, TITLE 5, CALIF. ADMIN. CODE


ARCHITECT

DATE: 3-24-87 SHEET 8 OF 12
OFFICE OF THE STATE ARCHITECT

MARIGOLD & LOMA VISTA SCHOOLS
CHICO UNIFIED SCHOOL DISTRICT
CHICO, BUTTE CO., CALIFORNIA

DIAGRAM OF BUILDING AREA

☒ EXISTING (1-A)
☐ BASIC PLANS (2-A)
☐ FINAL PLANS (3-A)

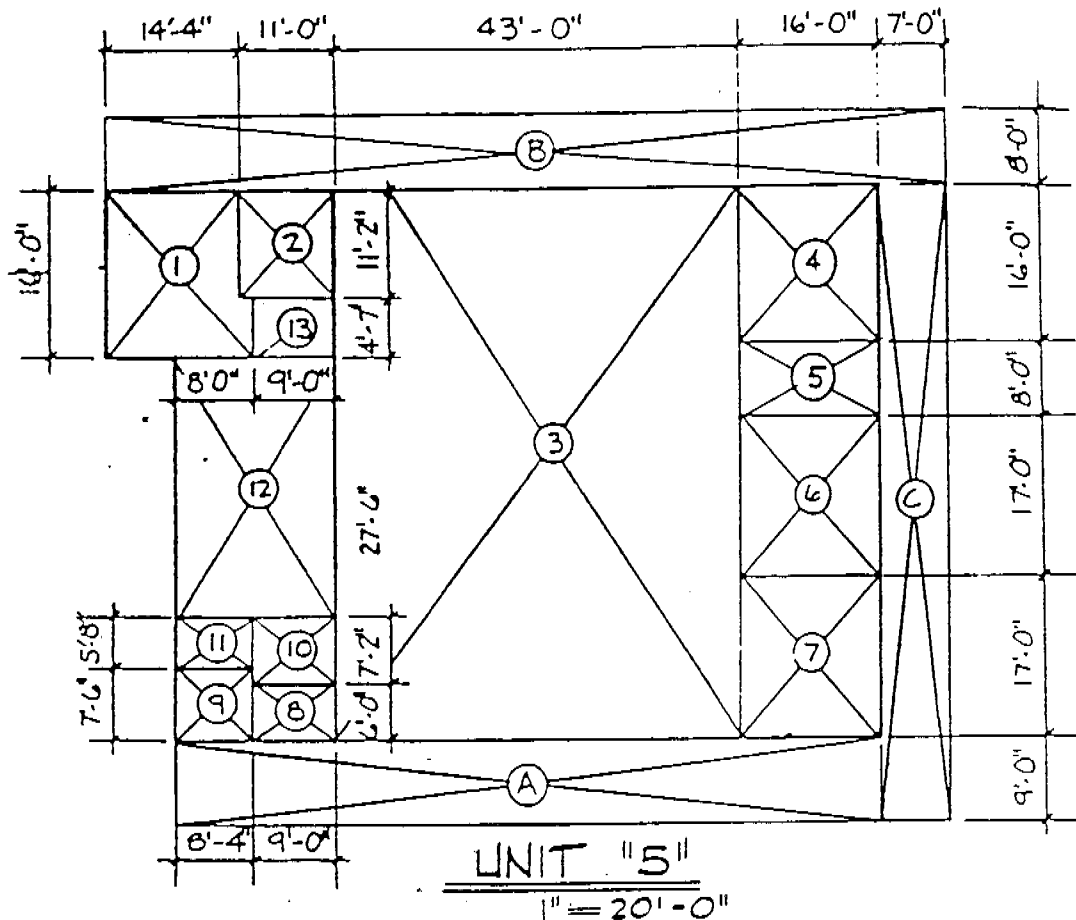

1. MUSIC RM.	16.0' x 14.33' + 4.17' x 2.0'	133.44'
2. TOILETS	11.0' x 11.17'	122.87'
3. MULTI PURPOSE	43.0' x 56.0'	2408.0'
4. LIBRARY	16.0' x 16.0'	256.0'
5. NURSE	16.0' x 8.0'	128.0'
6. OFFICE	16.0' x 17.0'	272.0'
7. PRINCIPLE	16.0' x 17.0'	272.0'
8. CHAIR STOR.	9.0' x 6.0'	54.0'
9. COLD BOX	8.33' x 7.5'	62.48'
10. FOOD	9.0' x 7.17'	64.53'
11. ENTRY	8.33' x 5.66'	47.15'
12. KITCHEN	17.33' x 27.5'	476.58'
13. JANITOR	4.58' x 11.0'	50.38'


TOTAL = 4349.43

A. COVERD CORR.	9.0' x 76.33' x .33	226.7'
B. COVERD CORR.	91.5' x 7.0' x .33	211.37'
C. COVERD CORR.	7.0' x 65.0' x .33	150.15'

TOTAL = 588.22

ABOVE IS MEASURED IN ACCORDANCE WITH ART. 2022
SUBCHAPTER 8, TITLE 5, CALIF. ADMIN. CODE
ARCHITECT


DATE: 3-24-87 SHEET 8 OF 12
OFFICE OF THE STATE ARCHITECT

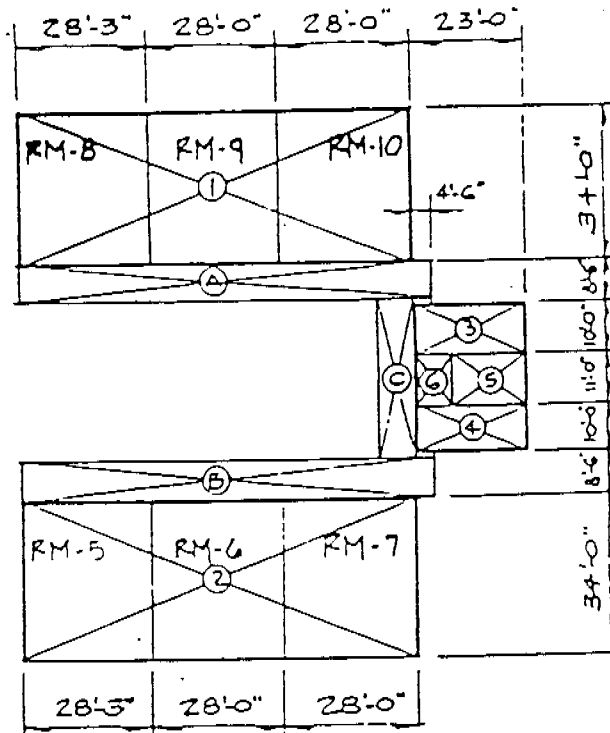

CLASSROOM UNIT 1

SCALE 1" = 40'-0"

PORTION	SIZE	AREA
① CLASSROOMS (3)	34'-0" x 84'-3"	2864.50 SQ. FT.
② CLASSROOMS (3)	34'-0" x 84'-3"	2864.50
③ TOILET	10'-0" x 23'-0"	230.00
④ TOILET	10'-0" x 23'-0"	230.00
⑤ HEATER ROOM	11'-0" x 15'-0"	165.00
⑥ JANITOR	8'-0" x 11'-0"	88.00
TOTAL		6442.0' ±
Ⓐ COVERED PASSAGE	7'-0" x 88'-9" x 1/3	205.01
Ⓑ COVERED PASSAGE	7'-0" x 88'-9" x 1/3	205.01
Ⓒ COVERED PASSAGE	7'-0" x 34'-0" x 1/3	78.54
TOTAL		488.56 ±

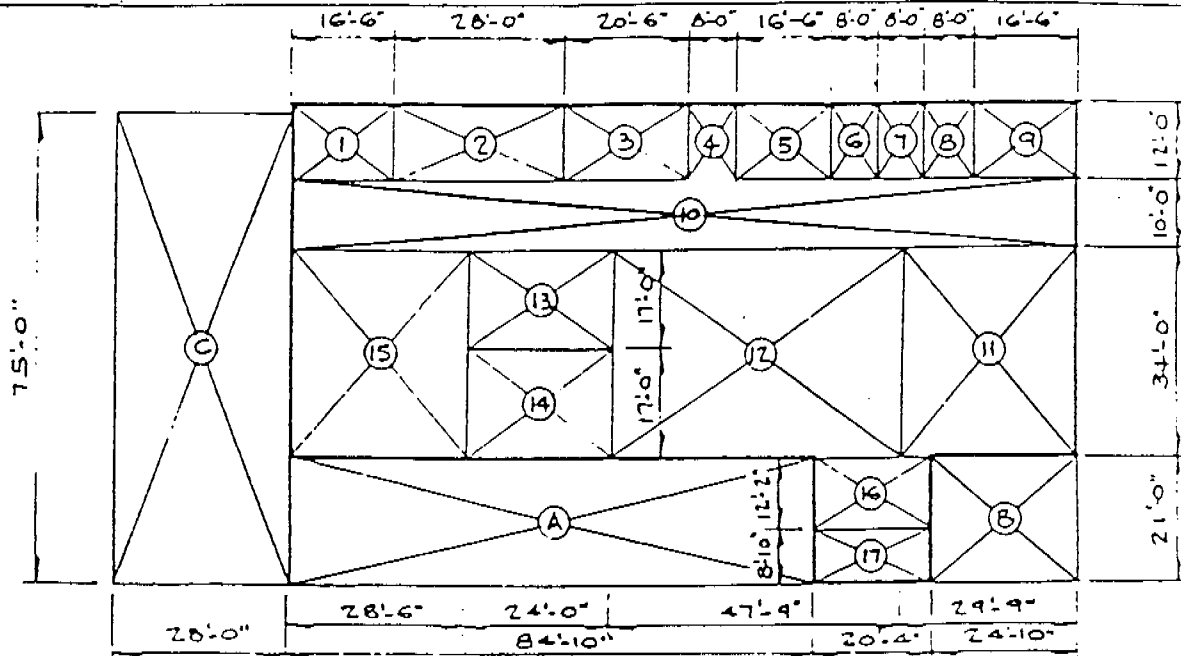

SPECIAL EDUCATION BLDG. UNIT 2


SCALE: 1"=30'-0"

PORTION	SIZE	AREA
① CONFERENCE	12'-0" x 16'-6"	198.00 SQ. FT.
② MULTI-USE	12'-0" x 28'-0"	336.00
③ STORAGE	12'-0" x 20'-6"	246.00
④ CLOSED CORRIDOR	8'-0" x 12'-0"	96.00
⑤ STORAGE	12'-0" x 16'-6"	198.00
⑥ TOILET	8'-0" x 12'-0"	96.00
⑦ JANITOR	8'-0" x 12'-0"	96.00
⑧ TOILET	8'-0" x 12'-0"	96.00
⑨ HEATER ROOM	12'-0" x 16'-6"	198.00
⑩ CLOSED CORRIDOR	10'-0" x 130'-0"	1,300.00
⑪ ORTHOPEDIC CLASSROOM	29'-9" x 34'-0"	1,011.50
⑫ PHYSICAL THERAPY	34'-0" x 47'-9"	1,623.50
⑬ TOILET	17'-0" x 24'-0"	408.00
⑭ OFFICE	17'-0" x 24'-0"	408.00
⑮ ORTHOPEDIC	28'-6" x 34'-0"	969.00
⑯ TOILET	12'-2" x 20'-4"	247.42
⑰ STORAGE	8'-10" x 20'-4"	179.51
TOTAL		7706.93
A COVERED PLAY AREA	21'-0" x 84'-10" x 1/3	587.87
B COVERED PLAY AREA	21'-0" x 24'-10" x 1/3	172.07
C COVERED ENTRANCE	28'-0" x 75'-0" x 1/3	693.00
TOTAL		1452.94

MARIGOLD AND LOFA VISTA SCHOOLS
CHICO UNIFIED SCHOOL DISTRICT
CHICO, BUTTE CO., CALIFORNIA

DIAGRAM OF BUILDING AREA

☒ EXISTING	(1-A)
☐ BASIC PLANS	(2-A)
☐ FINAL PLANS	(3-A)

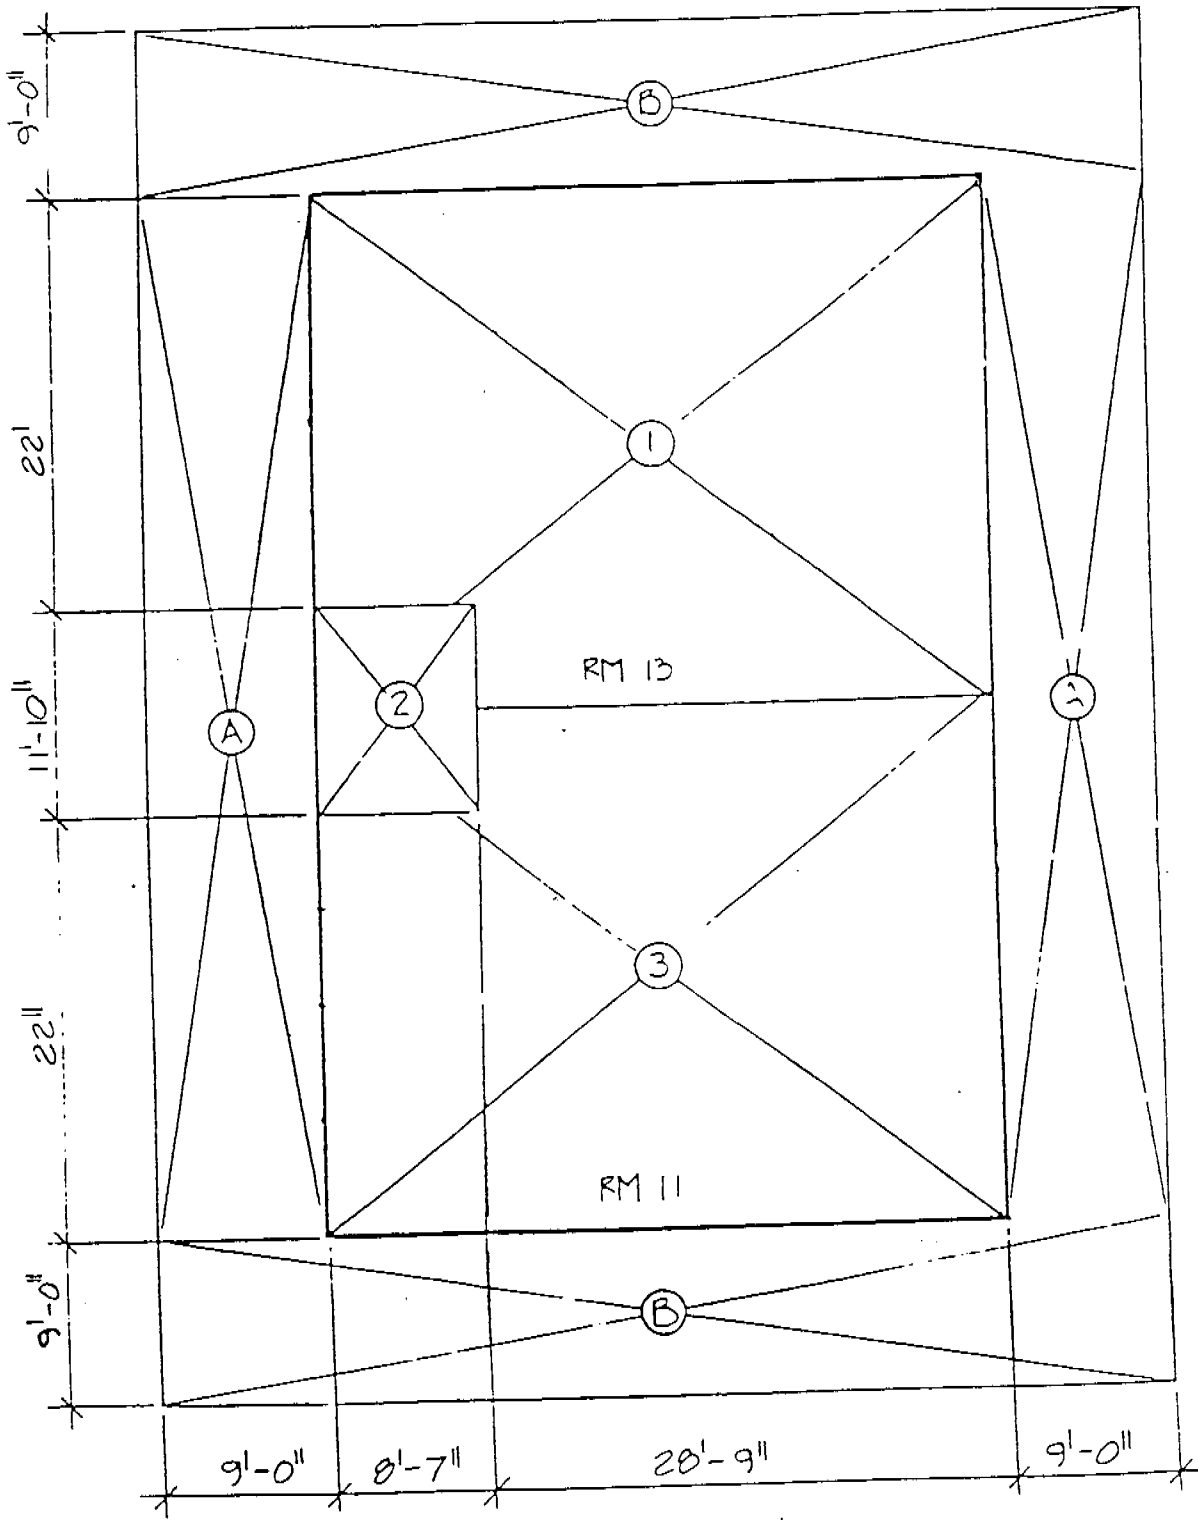


UNIT "3"

1" = 10'-0"


ABOVE IS MEASURED IN ACCORDANCE WITH ART. 2022
SUBCHAPTER 8, TITLE 5, CALIF. ADMIN. CODE
ARCHITECT

DATE: 3-24-87 SHEET 4 OF 12
OFFICE OF THE STATE ARCHITECT


Unit 3
Cinder
Block

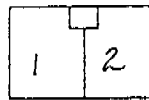

Unit 5
Cinder
Block

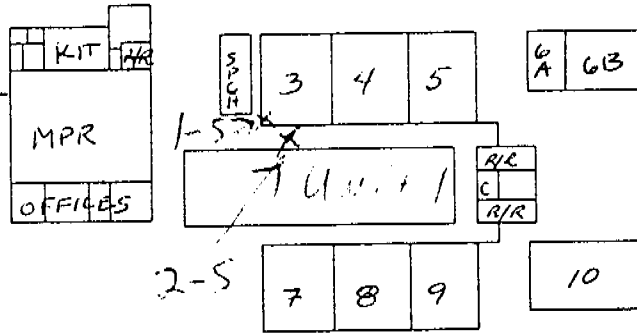

Unit 4
Cinder
Block

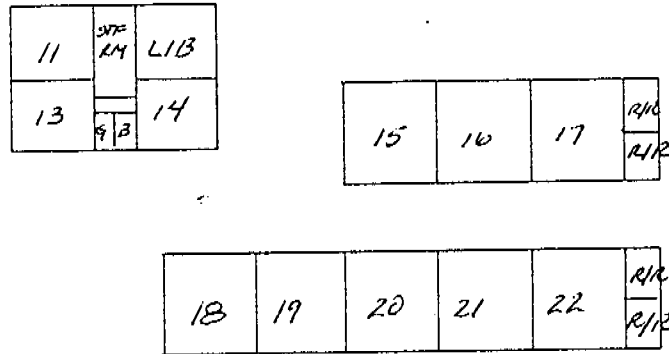


LOMA VISTA
←

USE for this MAP.
MARIGOLD
ELEMENTARY

MARIGOLD ELEMENTARY

Current Map
05/04/01
Cory Sanders

**MARIGOLD
ELEMENTARY SCHOOL
2000/2001**

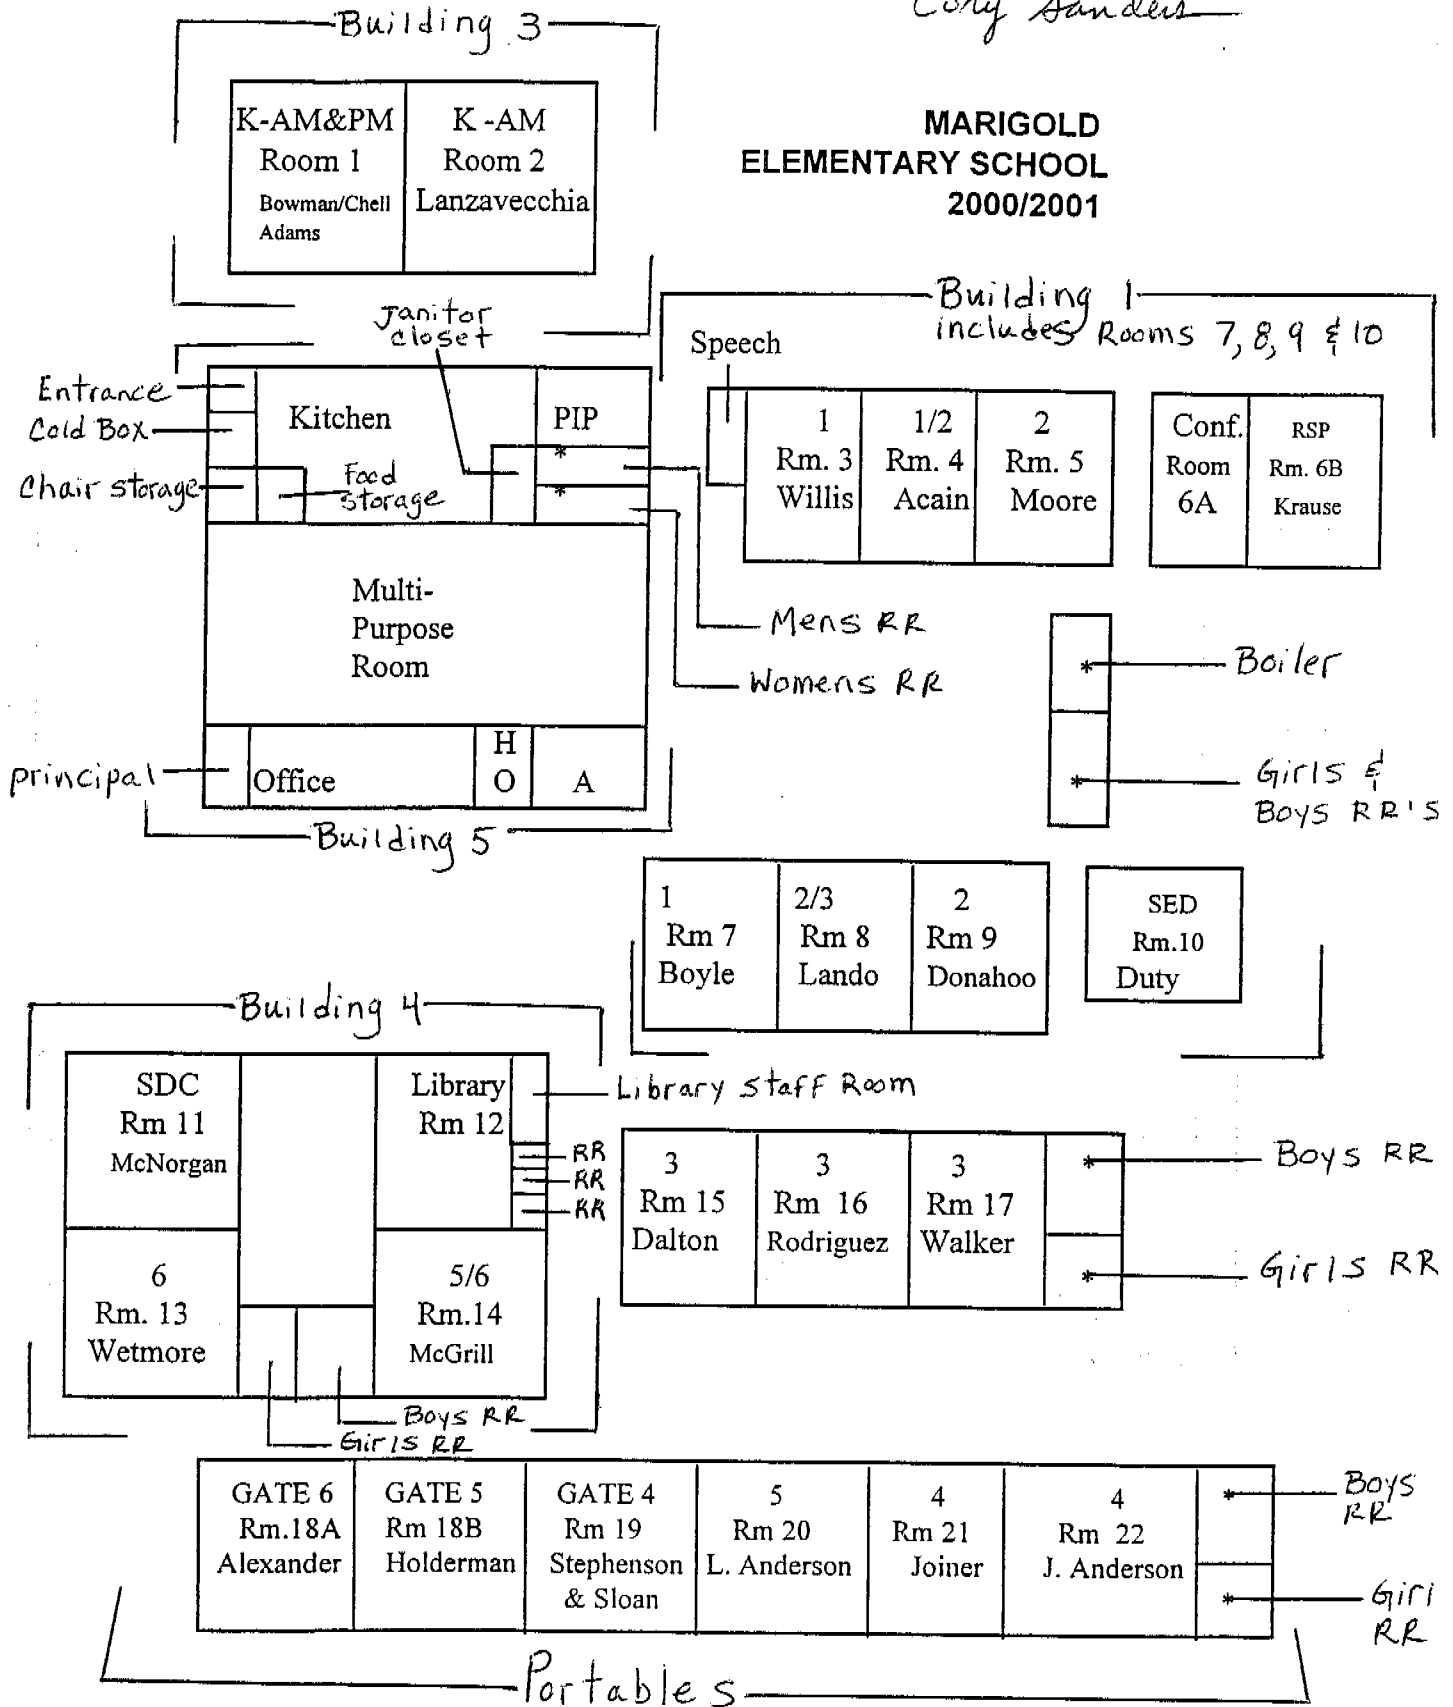

*= restrooms