

Marigold Elementary

**RECORD OF FRIABLE AND NON-FRIABLE ACM
(FORM B)**

Inspection Date(s) August 5, 2013

THREE-YEAR REINSPECTION

					CDS CODE 04-61424-6003032	
SCHOOL Marigold Elementary School					SCHOOL PHONE NUMBER (530) 891-3121	
ADDRESS	(NUMBER)	(STREET)	(CITY)	(ZIP)		
2446 Marigold Avenue			Chico, CA	95926		

-IMPORTANT-

Each building and functional space with friable ACM or friable assumed ACM listed on this form requires completion of FORM C (PHYSICAL AND HAZARD ASSESSMENT OF FRIABLE ACM OR FRIABLE ASSUMED ACM). Indicate location of material on blueprint, diagram or narrative in square or linear feet, and attach a copy (Sec. 763.93).

LINE	BUILDING NAME & FUNCTIONAL SPACE <small>(Indicate Address if Different From Above)</small>	CHECK ONE			CHECK ONE			
		SUR-FACING	TSI	MISC	ACBM		ASSUMED ACM	
					FRIABLE	NON-FRIABLE	FRIABLE	NON-FRIABLE
1.	UNIT A - ROOMS 1 & 2			X		X		X
2.	UNIT B - MPR	X		X		X		X
3.	UNIT C - ROOMS 3-5	X		X		X		X
4.	UNIT D - ROOMS 6A & 6B			X				X
5.	UNIT E - RESTROOMS	X		X				X
6.	BOILER ROOM		X		X		X	
7.	UNIT F - ROOMS 7-9			X		X		X
8.	UNIT G - ROOM 10			X				X
9.	UNIT H - ROOMS 11-14	X		X		X		X
10.	UNIT I - ROOMS 15-17 DISTRICT MUST CERTIFY							
11.	UNIT J - ROOMS 19-23			X				X
12.	UNIT K - ROOM 18			X				X
13.	UNIT L - ROOMS 24 & 25			X				X

See attached "Homogeneous Materials Records" for all materials and their locations by building. On Form B all buildings are listed, and a summary of all non-friable and friable material is provided. Friable materials and their locations are listed separately under each building on Form B.

**THREE-YEAR REINSPECTION
HOMOGENEOUS ACBM RECORDS**

Date of Inspection: August 5, 2013

District: Chico Unified School District

Inspector: Blake Howes

School: Marigold Elementary School

Building: Unit A - Rooms 1 & 2

Material Class	Material	Homo. Mat. #	% Asb.	Ft ² /L.F.	Location	Condition: Code & Comments	Friable Yes/No
M	9" VINYL FLOOR TILE (WHITE) & ADHESIVE	2	1-5%	2,800 S	CLASSROOMS 1 & 2	(1) (4) SAMPLE MAR-02 COLLECTED ON 3-30-88.	N
M	2' X 4' FCP FISSURE PATTERN	94	ASSUMED POSITIVE	1,800 S	CLASSROOMS 1 & 2	(1) (4)	N
M	CEMENTITIOUS TRANSITE PANELS	99	ASSUMED POSITIVE	300 S	ABOVE GLASS PANELS (EXTERIOR)	(1) (4)	N
M	DRYWALL & JOINT COMPOUND	105	ASSUMED POSITIVE	600 S	CLASSROOMS 1 & 2	(1) (4)	N
M	COVE BASE ADHESIVE	250	ASSUMED POSITIVE	170 L	CLASSROOMS 1 & 2	(1) (4)	N

Z:\Clients\Chico USD\13-2751 3 Year Reinspections\Sites\Marigold ES\Marigold HMR.wpd

CONDITION CODE

General Condition: (1) Good (2) Damaged (3) Significantly Damaged (25% or more)

Change in Condition: (4) No (5) Yes (If Yes, explain under comments)

Abated: (6) Repaired (7) Removed (8) Encapsulated (9) Enclosed (10) Isolated & Restricted

Miscellaneous: (11) Inaccessible, no inspection data (12) Other (Explain under comments) (13) Non-Asbestos/Not Inspected

CONSULT ORIGINAL AND SUPPLEMENTARY INSPECTION REPORTS FOR MATERIALS WITH TRACE AMOUNTS OF ASBESTOS

**THREE-YEAR REINSPECTION
HOMOGENEOUS ACBM RECORDS**

Date of Inspection: August 5, 2013

District: Chico Unified School District

Inspector: Blake Howes

School: Marigold Elementary School

Building: Unit B - MPR

Material Class	Material	Homo. Mat. #	% Asb.	Ft ² /L.F.	Location	Condition: Code & Comments	Friable Yes/No
M	9" VINYL FLOOR TILE (CREAM) & ADHESIVE	2	1-5%	3,160 S	KITCHEN (909), ADMIN OFFICE, MULTI PURPOSE ROOM (905), STORAGE, PIP ROOM (908), AND HEALTH OFFICE (903)	(1) (4) (11) PRINCIPAL OFFICE AND PIP ROOM (908) COVERED WITH CARPET. ADMIN OFFICE (NORTH HALF ONLY) COVERED WITH 12" VINYL FLOOR TILE BLUE.	N
M	COLD BOX CEILING	6	30-35%	20 S	COLD BOX	(1) (4) SAMPLE MAR-06 COLLECTED ON 3-30-88.	N
S	PLASTER	75	ASSUMED POSITIVE	1,000 S	KITCHEN (909) AND RESTROOMS (907 & 907A)	(1) (4)	N
M	12" ACOUSTIC CEILING TILE FISSURE PATTERN	90	ASSUMED POSITIVE	2,500 S	MULTI-PURPOSE ROOM (905)	(1) (4)	N
M	2' X 4' CEILING PANELS FISSURE PATTERN	91	ASSUMED POSITIVE	5,000 S	PRINCIPALS OFFICE, OFFICE, PIP ROOM (908), CLASSROOM A (FKA LIBRARY), AND HEALTH OFFICE (903)	(1) (4)	N
M	12" VINYL FLOOR TILE (BLUE) & ADHESIVE	106	ASSUMED POSITIVE	240 S	ADMIN OFFICE	(1) (4)	N
M	COVE BASE ADHESIVE	250	ASSUMED POSITIVE	600 L	MPR AND KITCHEN	(1) (4)	N
M	CARPET ADHESIVE	251	ASSUMED POSITIVE	100 S	PRINCIPAL'S OFFICE	(1) (4)	N
S	STUCCO	260	ASSUMED POSITIVE	1000 S	COVERED WALKWAY	(1) (4)	N

Z:\Clients\Chico USD\13-2751 3 Year Reinspections\Sites\Marigold ES\Marigold HMR.wpd

CONDITION CODE

General Condition: (1) Good (2) Damaged (3) Significantly Damaged (25% or more)

Change in Condition: (4) No (5) Yes (If Yes, explain under comments)

Abated: (6) Repaired (7) Removed (8) Encapsulated (9) Enclosed (10) Isolated & Restricted

Miscellaneous: (11) Inaccessible, no inspection data (12) Other (Explain under comments) (13) Non-Asbestos/Not Inspected

CONSULT ORIGINAL AND SUPPLEMENTARY INSPECTION REPORTS FOR MATERIALS WITH TRACE AMOUNTS OF ASBESTOS

**THREE-YEAR REINSPECTION
HOMOGENEOUS ACBM RECORDS**

Date of Inspection: August 5, 2013

District: Chico Unified School District

Inspector: Blake Howes

School: Marigold Elementary School

Building: Unit C - Rooms 3-5

Material Class	Material	Homo. Mat. #	% Asb.	Ft ² /L.F.	Location	Condition: Code & Comments	Friable Yes/No
M	9" VINYL FLOOR TILE (BROWN) & ADHESIVE	8	1-5%	5,728 S	CLASSROOMS 3-5	(1) (4) SAMPLE MAR-08 COLLECTED ON 3-30-88.	N
M	12" ACOUSTIC CEILING TILE 1/8" HOLE PATTERN	98	ASSUMED POSITIVE	5,728 S	CLASSROOMS 3-5	(1) (4)	N
M	COVE BASE ADHESIVE	250	ASSUMED POSITIVE	300 L	CLASSROOMS 3-5	(1) (4)	N
S	STUCCO	260	ASSUMED POSITIVE	1,000 S	COVERED WALKWAY	(1) (4)	N

Z:\Clients\Chico USD\13-2751 3 Year Reinspections\Sites\Marigold ES\Marigold HMR.wpd

CONDITION CODE

General Condition: (1) Good (2) Damaged (3) Significantly Damaged (25% or more)

Change in Condition: (4) No (5) Yes (If Yes, explain under comments)

Abated: (6) Repaired (7) Removed (8) Encapsulated (9) Enclosed (10) Isolated & Restricted

Miscellaneous: (11) Inaccessible, no inspection data (12) Other (Explain under comments) (13) Non-Asbestos/Not Inspected

CONSULT ORIGINAL AND SUPPLEMENTARY INSPECTION REPORTS FOR MATERIALS WITH TRACE AMOUNTS OF ASBESTOS

**THREE-YEAR REINSPECTION
HOMOGENEOUS ACBM RECORDS**

Date of Inspection: August 5, 2013

District: Chico Unified School District

Inspector: Blake Howes

School: Marigold Elementary School

Building: Unit D - Rooms 6A & 6B

Material Class	Material	Homo. Mat. #	% Asb.	Ft ² /L.F.	Location	Condition: Code & Comments	Friable Yes/No
M	12" VINYL FLOOR TILE (OFF WHITE MOTTLED) & ADHESIVE	95	ASSUMED POSITIVE	240 S	CLASSROOMS 6A & 6B	(1) (4)	N
M	2' X 4' CEILING PANELS	96	ASSUMED POSITIVE	1,800 S	CLASSROOMS 6A & 6B	(1) (4)	N
M	DRYWALL & JOINT COMPOUND	107	ASSUMED POSITIVE	2,500 S	CLASSROOMS 6A & 6B	(11) COVERED WITH TAGBOARD.	N
M	COVE BASE ADHESIVE	250	ASSUMED POSITIVE	100 L	CLASSROOMS 6A & 6B	(1) (4)	N
M	CARPET ADHESIVE	251	ASSUMED POSITIVE	240 S	CLASSROOMS 6A & 6B	(1) (4)	N

Z:\Clients\Chico USD\13-2751 3 Year Reinspections\Sites\Marigold ES\Marigold HMR.wpd

CONDITION CODE

General Condition: (1) Good (2) Damaged (3) Significantly Damaged (25% or more)

Change in Condition: (4) No (5) Yes (If Yes, explain under comments)

Abated: (6) Repaired (7) Removed (8) Encapsulated (9) Enclosed (10) Isolated & Restricted

Miscellaneous: (11) Inaccessible, no inspection data (12) Other (Explain under comments) (13) Non-Asbestos/Not Inspected

CONSULT ORIGINAL AND SUPPLEMENTARY INSPECTION REPORTS FOR MATERIALS WITH TRACE AMOUNTS OF ASBESTOS

**THREE-YEAR REINSPECTION
HOMOGENEOUS ACBM RECORDS**

Date of Inspection: August 5, 2013

District: Chico Unified School District

Inspector: Blake Howes

School: Marigold Elementary School

Building: Unit E - Restrooms

Material Class	Material	Homo. Mat. #	% Asb.	Ft ² /L.F.	Location	Condition: Code & Comments	Friable Yes/No
T	PIPE WRAP STRAIGHT	10	60-65%	150 L	BOILER ROOM	(1) (4) SAMPLE MAR-10 COLLECTED ON 3-30-88.	Y
M	12" ACOUSTIC CEILING TILE FISSURE PATTERN	97	ASSUMED POSITIVE	850 S	GIRL'S & BOY'S RESTROOMS	(2) (4) MINOR WATER DAMAGE ON ACT'S IN BOY'S & GIRL'S RESTROOMS.	N
M	CEMENTITIOUS TRANSITE PANELS	99	ASSUMED POSITIVE	50 S	MAIN BOILER ROOM AT BOILERS	(11)	N
S	PLASTER	101	ASSUMED POSITIVE	600 S	BOY'S & GIRL'S RESTROOMS AND CUSTODIAL ROOM	(1) (4)	N
T	BOILER INSULATION	108	ASSUMED POSITIVE	2 EACH	BOILER ROOM	(1) (4)	Y
S	STUCCO	260	ASSUMED POSITIVE	1,000 S	COVERED WALKWAY	(1) (4)	N

Z:\Clients\Chico USD\13-2751 3 Year Reinspections\Sites\Marigold ES\Marigold HMR.wpd

CONDITION CODE

General Condition: (1) Good (2) Damaged (3) Significantly Damaged (25% or more)

Change in Condition: (4) No (5) Yes (If Yes, explain under comments)

Abated: (6) Repaired (7) Removed (8) Encapsulated (9) Enclosed (10) Isolated & Restricted

Miscellaneous: (11) Inaccessible, no inspection data (12) Other (Explain under comments) (13) Non-Asbestos/Not Inspected

CONSULT ORIGINAL AND SUPPLEMENTARY INSPECTION REPORTS FOR MATERIALS WITH TRACE AMOUNTS OF ASBESTOS

**THREE-YEAR REINSPECTION
HOMOGENEOUS ACBM RECORDS**

Date of Inspection: August 5, 2013

District: Chico Unified School District

Inspector: Blake Howes

School: Marigold Elementary School

Building: Unit F - Rooms 7-9

Material Class	Material	Homo. Mat. #	% Asb.	Ft ² /L.F.	Location	Condition: Code & Comments	Friable Yes/No
M	9" VINYL FLOOR TILE (BROWN) & ADHESIVE	8	1-5%	5,728 S	CLASSROOMS 7-9	(1) (4)	N
M	12" ACOUSTIC CEILING TILE 1/8" HOLE PATTERN	98	ASSUMED POSITIVE	5,728 S	CLASSROOMS 7-9	(1) (4)	N
M	COVE BASE ADHESIVE	250	ASSUMED POSITIVE	300 L	CLASSROOMS 7-9	(1) (4)	N
S	STUCCO	260	ASSUMED POSITIVE	1,500 S	COVERED WALKWAY	(1) (4)	N

Z:\Clients\Chico USD\13-2751 3 Year Reinspections\Sites\Marigold ES\Marigold HMR.wpd

CONDITION CODE

General Condition: (1) Good (2) Damaged (3) Significantly Damaged (25% or more)
Change in Condition: (4) No (5) Yes (If Yes, explain under comments)
Abated: (6) Repaired (7) Removed (8) Encapsulated (9) Enclosed (10) Isolated & Restricted
Miscellaneous: (11) Inaccessible, no inspection data (12) Other (Explain under comments) (13) Non-Asbestos/Not Inspected

CONSULT ORIGINAL AND SUPPLEMENTARY INSPECTION REPORTS FOR MATERIALS WITH TRACE AMOUNTS OF ASBESTOS

**THREE-YEAR REINSPECTION
HOMOGENEOUS ACBM RECORDS**

Date of Inspection: August 5, 2013

District: Chico Unified School District

Inspector: Blake Howes

School: Marigold Elementary School

Building: Unit G - Room 10

Material Class	Material	Homo. Mat. #	% Asb.	Ft ² /L.F.	Location	Condition: Code & Comments	Friable Yes/No
M	2' X 4' CEILING PANELS FIBERGLASS	96	ASSUMED POSITIVE	1,800 S	CLASSROOM 10	(1) (4)	N
M	DRYWALL & JOINT COMPOUND	109	ASSUMED POSITIVE	1,700 S	CLASSROOM 10	(11) (4) COVERED WITH TAGBOARD.	N
M	COVE BASE ADHESIVE	250	ASSUMED POSITIVE	100 L	CLASSROOM 10	(1) (4)	N
M	CARPET ADHESIVE	251	ASSUMED POSITIVE	800 S	CLASSROOM 10	(1) (4)	N

Z:\Clients\Chico USD\13-2751 3 Year Reinspections\Sites\Marigold ES\Marigold HMR.wpd

CONDITION CODE

General Condition: (1) Good (2) Damaged (3) Significantly Damaged (25% or more)
Change in Condition: (4) No (5) Yes (If Yes, explain under comments)
Abated: (6) Repaired (7) Removed (8) Encapsulated (9) Enclosed (10) Isolated & Restricted
Miscellaneous: (11) Inaccessible, no inspection data (12) Other (Explain under comments) (13) Non-Asbestos/Not Inspected

CONSULT ORIGINAL AND SUPPLEMENTARY INSPECTION REPORTS FOR MATERIALS WITH TRACE AMOUNTS OF ASBESTOS

**THREE-YEAR REINSPECTION
HOMOGENEOUS ACBM RECORDS**

Date of Inspection: August 5, 2013

District: Chico Unified School District

Inspector: Blake Howes

School: Marigold Elementary School

Building: Unit H - Rooms 11-14

Material Class	Material	Homo. Mat. #	% Asb.	Ft ² /L.F.	Location	Condition: Code & Comments	Friable Yes/No
M	9" VINYL FLOOR TILE (BEIGE) & ADHESIVE	2	1-5%	4,500 S	CLASSROOMS 11-14 AND MIDDLE RESTROOM	(1) (4) MIDDLE RESTROOM. (4) (11) ASSUMED POSITIVE TO EXIST UNDER CARPET IN CLASSROOMS 11, 13, & 14.	N
M	2' X 4' CEILING PANELS FISSURE PATTERN	92	ASSUMED POSITIVE	4,500 S	ALL ROOMS	(1) (4)	N
M	12" VINYL FLOOR TILE (WHITE/BLUE) & ADHESIVE	93	ASSUMED POSITIVE	900 S	ROOM 12 - LIBRARY	(11) (4) 9" VINYL FLOOR TILE WAS CONCEALED BY CARPET AND 12" VINYL FLOOR TILE WAS REPLACED WITH 12" VINYL FLOOR TILE WHITE WITH BLUE.	N
M	CEMENTITIOUS TRANSITE PANELS	99	ASSUMED POSITIVE	300 S	ABOVE WINDOWS	(1) (4) APPROXIMATELY 18 PANELS.	N
M	12" VINYL FLOOR TILE (GREEN) & ADHESIVE	151	ASSUMED POSITIVE	305 S	STAFF LOUNGE (920)	(1) (4)	N
S	PLASTER	152	ASSUMED POSITIVE	2,000 SF	RESTROOMS (918 & 919) AND STAFF LOUNGE (920)	(1) (4)	N
M	DRYWALL & JOINT COMPOUND	153	ASSUMED POSITIVE	2,500 SF	CLASSROOMS 11-14	(1) (4)	N
M	COVE BASE ADHESIVE	250	ASSUMED POSITIVE	1,000 L	STAFF LOUNGE (920), CLASSROOMS, LIBRARY & COMPUTER LAB	(1) (4)	N
M	CARPET ADHESIVE	251	ASSUMED POSITIVE	4,000 S	CLASSROOMS, LIBRARY & COMPUTER LAB	(1) (4)	N

Z:\Clients\Chico USD\13-2751 3 Year Reinspections\Sites\Marigold ES\Marigold HMR.wpd

CONDITION CODE

General Condition: (1) Good (2) Damaged (3) Significantly Damaged (25% or more)

Change in Condition: (4) No (5) Yes (If Yes, explain under comments)

Abated: (6) Repaired (7) Removed (8) Encapsulated (9) Enclosed (10) Isolated & Restricted

Miscellaneous: (11) Inaccessible, no inspection data (12) Other (Explain under comments) (13) Non-Asbestos/Not Inspected

CONSULT ORIGINAL AND SUPPLEMENTARY INSPECTION REPORTS FOR MATERIALS WITH TRACE AMOUNTS OF ASBESTOS

**THREE-YEAR REINSPECTION
HOMOGENEOUS ACBM RECORDS**

Date of Inspection: August 5, 2013

District: Chico Unified School District

Inspector: Blake Howes

School: Marigold Elementary School

Building: Unit J - Rooms 19-23

Material Class	Material	Homo. Mat. #	% Asb.	Ft ² /L.F.	Location	Condition: Code & Comments	Friable Yes/No
M	12" VINYL FLOOR TILE (CREAM) & ADHESIVE	80	ASSUMED POSITIVE	2,400 S	PORTABLES 19-23	(1) (4)	N
M	DRYWALL	81	ASSUMED POSITIVE	10,000 S	PORTABLES 19 - 23 AND RESTROOMS (923 & 924)	(11) (4) COVERED WITH TAGBOARD IN CLASSROOMS	N
M	2' X 4' CEILING PANELS FISSURE PATTERN	89	ASSUMED POSITIVE	8,000 S	PORTABLES 19-23	(1) (4)	N
M	SHEET VINYL FLOORING (TAN) & ADHESIVE	100	ASSUMED POSITIVE	500 S	RESTROOMS (923 & 924)	(1) (4)	N
M	COVE BASE ADHESIVE	250	ASSUMED POSITIVE	500 L	CLASSROOMS 19-23	(1)	N
M	CARPET ADHESIVE	251	ASSUMED POSITIVE	3,600 S	CLASSROOMS 19-23	(1)	N
						NOTE: BUILT BY - KRUSEMARK - JULY 1988 ROOM 19 - SERIAL # 8751-9A, B & C ROOM 20 - SERIAL # 8888-4A, B & C ROOM 21 - SERIAL # 8888-5 A, B & C ROOM 22 - SERIAL # 8888-6A, B & C ROOM 23 - SERIAL # 8888-7A, B & C THE DISTRICT MUST OBTAIN CERTIFICATION LETTERS ON ANY PORTABLES MANUFACTURED AFTER OCTOBER 12, 1988.	

Z:\Clients\Chico USD\13-2751 3 Year Reinspections\Sites\Marigold ES\Marigold HMR.wpd

CONDITION CODE

- General Condition: (1) Good (2) Damaged (3) Significantly Damaged (25% or more)
Change in Condition: (4) No (5) Yes (If Yes, explain under comments)
Abated: (6) Repaired (7) Removed (8) Encapsulated (9) Enclosed (10) Isolated & Restricted
Miscellaneous: (11) Inaccessible, no inspection data (12) Other (Explain under comments) (13) Non-Asbestos/Not Inspected

CONSULT ORIGINAL AND SUPPLEMENTARY INSPECTION REPORTS FOR MATERIALS WITH TRACE AMOUNTS OF ASBESTOS

**THREE-YEAR REINSPECTION
HOMOGENEOUS ACBM RECORDS**

Date of Inspection: August 5, 2013

District: Chico Unified School District

Inspector: Blake Howes

School: Marigold Elementary School

Building: Unit K - Room 18

Material Class	Material	Homo. Mat. #	% Asb.	Ft ² /L.F.	Location	Condition: Code & Comments	Friable Yes/No
M	12" VINYL FLOOR TILE (WHITE MOTTLED) & ADHESIVE	80	ASSUMED POSITIVE	2,400 S	PORTABLE 18	(1) (4) MISSING TILE LOTS OF SMALL CRACKS.	N
M	DRYWALL	81	ASSUMED POSITIVE	10,000 S	PORTABLE 18	(1) (4)	N
M	2' X 4' CEILING PANELS	89	ASSUMED POSITIVE	8,000 S	PORTABLE 18	(1) (4)	N
M	COVE BASE ADHESIVE	250	ASSUMED POSITIVE	100 L	PORTABLE 18	(1) (4)	N
						NOTE: BUILT BY: DESIGNED MOBILE SYSTEMS IND. INC. 6-97 SERIAL # 20-310-1 & 2 THE DISTRICT MUST OBTAIN CERTIFICATION LETTERS ON ANY PORTABLES MANUFACTURED AFTER OCTOBER 12, 1988.	

Z:\Clients\Chico USD\13-2751 3 Year Reinspections\Sites\Marigold ES\Marigold HMR.wpd

CONDITION CODE

General Condition: (1) Good (2) Damaged (3) Significantly Damaged (25% or more)

Change in Condition: (4) No (5) Yes (If Yes, explain under comments)

Abated: (6) Repaired (7) Removed (8) Encapsulated (9) Enclosed (10) Isolated & Restricted

Miscellaneous: (11) Inaccessible, no inspection data (12) Other (Explain under comments) (13) Non-Asbestos/Not Inspected

CONSULT ORIGINAL AND SUPPLEMENTARY INSPECTION REPORTS FOR MATERIALS WITH TRACE AMOUNTS OF ASBESTOS

**THREE-YEAR REINSPECTION
HOMOGENEOUS ACBM RECORDS**

Date of Inspection: August 5, 2013

District: Chico Unified School District

Inspector: Blake Howes

School: Marigold Elementary School

Building: Unit L - Portables 24 & 25

Material Class	Material	Homo. Mat. #	% Asb.	Ft ² /L.F.	Location	Condition: Code & Comments	Friable Yes/No
M	12" VINYL FLOOR TILE (BLUE) & ADHESIVE	102	ASSUMED POSITIVE	360 S	PORTABLES 24 & 25	(1) (4)	N
M	DRYWALL & JOINT COMPOUND	103	ASSUMED POSITIVE	960 S	PORTABLES 24 & 25	(11) COVERED WITH TAGBOARD.	N
M	2' X 4' CEILING PANELS (FIBERGLASS)	104	NON-SUSPECT	900 S	PORTABLES 24 & 25	(13)	N
M	VINYL SHEET FLOORING (BLUE SPECKLED) & ADHESIVE	200	ASSUMED POSITIVE	84 S	RESTROOMS AT PORTABLES 24 & 25	(1)	N
M	COVE BASE ADHESIVE	250	ASSUMED POSITIVE	200 L	PORTABLES 24 & 25	(1)	N
M	CARPET ADHESIVE	251	ASSUMED POSITIVE	1,800 S	PORTABLES 24 & 25	(1)	N
						NOTE: THE DISTRICT MUST OBTAIN CERTIFICATION LETTERS ON ANY PORTABLES MANUFACTURED AFTER OCTOBER 12, 1988.	

Z:\Clients\Chico USD\13-2751 3 Year Reinspections\Sites\Marigold ES\Marigold HMR.wpd

CONDITION CODE

- General Condition: (1) Good (2) Damaged (3) Significantly Damaged (25% or more)
Change in Condition: (4) No (5) Yes (If Yes, explain under comments)
Abated: (6) Repaired (7) Removed (8) Encapsulated (9) Enclosed (10) Isolated & Restricted
Miscellaneous: (11) Inaccessible, no inspection data (12) Other (Explain under comments) (13) Non-Asbestos/Not Inspected

CONSULT ORIGINAL AND SUPPLEMENTARY INSPECTION REPORTS FOR MATERIALS WITH TRACE AMOUNTS OF ASBESTOS

**ENTEK CONSULTING GROUP, INC.
ASSESSMENT OF TSI and/or FRIABLE MATERIAL**

District: Chico Unified School District

Date: August 5, 2013

School: Marigold Elementary School

Inspector: Blake Howes

Building & Location(s): Unit E - Restrooms - Boiler Room

HMS-MAR-10

% Asbestos - 60-65%

Homogeneous Mat. #10

Material description: Pipe Wrap Straight

Total amount of material this location: 150 L

Amount of friable material this location: 150 L

Damage	Local		Distributed		Damaged	0%
Type of Damage	Air Erosion		Water		Flaking	
	Deterioration		Physical		Delamination	

Probable cause(s) of damage:

	POTENTIAL FOR DISTURBANCE			RESPONSE ACTIONS		PREVENTIVE MEASURES	
	H	M	L				
				Isolate/Restrict		Fix leaks	
Accessibility	X			Repair/Cleanup		Prevent water contact	X
Vibration			X	Enclose		Do not drill, cut, sand, or grind	X
Air Erosion			X	Remove	X	Do not affix signs	
Water			X	Encapsulate		Avoid contact	X
Occupancy			X	O & M	X		

Assessment of Material Condition

Significantly Damaged
(Poor)

Damaged
(Fair)

Not damaged
(Good)

Potential Damage:

High

High

Mod

Low

High

Mod

Low

Hazard Ranking:

1

2

3

4

5

6

7

						X		
--	--	--	--	--	--	---	--	--

Comments & Observations:

**ENTEK CONSULTING GROUP, INC.
ASSESSMENT OF TSI and/or FRIABLE MATERIAL**

District: Chico Unified School District

Date: August 5, 2013

School: Marigold Elementary School

Inspector: Blake Howes

Building & Location(s): Unit E - Restrooms - Boiler Room

ECG-

% Asbestos-Assumed

Homogeneous Mat. #108

Material description: Boiler Insulation

Total amount of material this location: 2 Each

Amount of friable material this location: 2 Each

Damage	Local		Distributed		Damaged	0%
Type of Damage	Air Erosion		Water		Flaking	
	Deterioration		Physical		Delamination	

Probable cause(s) of damage:

POTENTIAL FOR DISTURBANCE			RESPONSE ACTIONS		PREVENTIVE MEASURES	
	H	M	L			
				Isolate/Restrict		Fix leaks
Accessibility			X	Repair/Cleanup		Prevent water contact
Vibration			X	Enclose		Do not drill, cut, sand, or grind
Air Erosion			X	Remove	X	Do not affix signs
Water			X	Encapsulate		Avoid contact
Occupancy			X	O & M	X	

Assessment of Material Condition

Significantly Damaged
(Poor)

Damaged
(Fair)

Not damaged
(Good)

Potential Damage: High

High Mod Low

High Mod Low


Hazard Ranking:

1 2 3 4 5 6 7

								X
--	--	--	--	--	--	--	--	---

Comments & Observations:

Marigold Elementary School

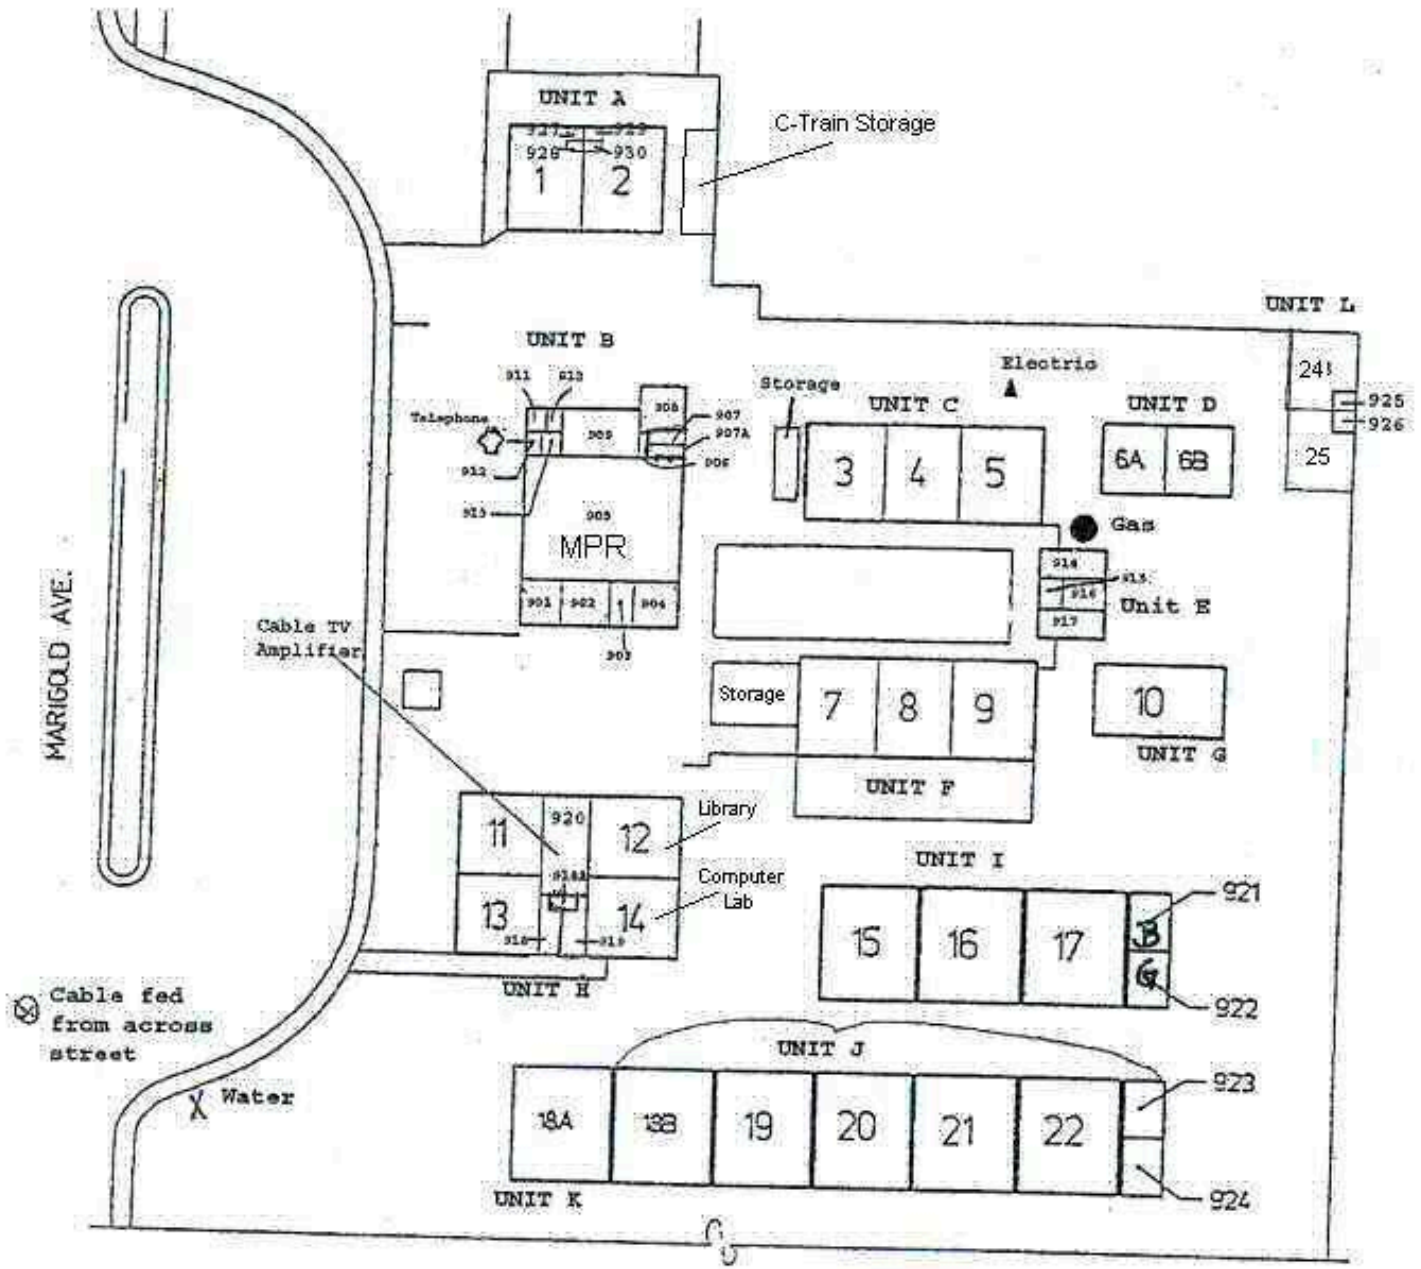

Blake Howes

Chico Unified School District
 Marigold Elementary School
 2446 Marigold Avenue
 Chico, CA 95926

Entek Consulting Group, Inc.
 4200 Rocklin Road, Suite 7
 Rocklin, California 95677
 Map Not To Scale

3-Year AHERA Reinspection
 Conducted by Blake Howes
 August 5, 2013
 Project 13-2751

SIX-MONTH SURVEILLANCE

**SIX MONTH SURVEILLANCE
HOMOGENEOUS ACBM RECORDS**

Date of Inspection:

District: Chico Unified School District

Inspector:

School: Marigold Elementary School

Building: Unit A - Rooms 1 & 2

Material Class	Material	Homo. Mat. #	% Asb.	Ft ² /L.F.	Location	Condition: Code & Comments	Friable Yes/No
M	9" VINYL FLOOR TILE (WHITE) & ADHESIVE	2	1-5%	2,800 S	CLASSROOMS 1 & 2	(1) (4) SAMPLE MAR-02 COLLECTED ON 3-30-88.	N
M	2' X 4' FCP FISSURE PATTERN	94	ASSUMED POSITIVE	1,800 S	CLASSROOMS 1 & 2	(1) (4)	N
M	CEMENTITIOUS TRANSITE PANELS	99	ASSUMED POSITIVE	300 S	ABOVE GLASS PANELS (EXTERIOR)	(1) (4)	N
M	DRYWALL & JOINT COMPOUND	105	ASSUMED POSITIVE	600 S	CLASSROOMS 1 & 2	(1) (4)	N
M	COVE BASE ADHESIVE	250	ASSUMED POSITIVE	170 L	CLASSROOMS 1 & 2	(1) (4)	N

Z:\Clients\Chico USD\13-2751 3 Year Reinspections\Sites\Marigold ES\Marigold 6 month.wpd

CONDITION CODE

General Condition: (1) Good (2) Damaged (3) Significantly Damaged (25% or more)

Change in Condition: (4) No (5) Yes (If Yes, explain under comments)

Abated: (6) Repaired (7) Removed (8) Encapsulated (9) Enclosed (10) Isolated & Restricted

Miscellaneous: (11) Inaccessible, no inspection data (12) Other (Explain under comments) (13) Non-Asbestos/Not Inspected

CONSULT ORIGINAL AND SUPPLEMENTARY INSPECTION REPORTS FOR MATERIALS WITH TRACE AMOUNTS OF ASBESTOS

**SIX MONTH SURVEILLANCE
HOMOGENEOUS ACBM RECORDS**

Date of Inspection:

District: Chico Unified School District
School: Marigold Elementary School

Inspector:
Building: Unit B - MPR

Material Class	Material	Homo. Mat. #	% Asb.	Ft ² /L.F.	Location	Condition: Code & Comments	Friable Yes/No
M	9" VINYL FLOOR TILE (CREAM) & ADHESIVE	2	1-5%	3,160 S	KITCHEN (909), ADMIN OFFICE, MULTI PURPOSE ROOM (905), STORAGE, PIP ROOM (908), AND HEALTH OFFICE (903)	(1) (4) (11) PRINCIPAL OFFICE AND PIP ROOM (908) COVERED WITH CARPET. ADMIN OFFICE (NORTH HALF ONLY) COVERED WITH 12" VINYL FLOOR TILE BLUE.	N
M	COLD BOX CEILING	6	30-35%	20 S	COLD BOX	(1) (4) SAMPLE MAR-06 COLLECTED ON 3-30-88.	N
S	PLASTER	75	ASSUMED POSITIVE	1,000 S	KITCHEN (909) AND RESTROOMS (907 & 907A)	(1) (4)	N
M	12" ACOUSTIC CEILING TILE FISSURE PATTERN	90	ASSUMED POSITIVE	2,500 S	MULTI-PURPOSE ROOM (905)	(1) (4)	N
M	2' X 4' CEILING PANELS FISSURE PATTERN	91	ASSUMED POSITIVE	5,000 S	PRINCIPALS OFFICE, OFFICE, PIP ROOM (908), CLASSROOM A (FKA LIBRARY), AND HEALTH OFFICE (903)	(1) (4)	N
M	12" VINYL FLOOR TILE (BLUE) & ADHESIVE	106	ASSUMED POSITIVE	240 S	ADMIN OFFICE	(1) (4)	N
M	COVE BASE ADHESIVE	250	ASSUMED POSITIVE	600 L	MPR AND KITCHEN	(1) (4)	N
M	CARPET ADHESIVE	251	ASSUMED POSITIVE	100 S	PRINCIPAL'S OFFICE	(1) (4)	N
S	STUCCO	260	ASSUMED POSITIVE	1000 S	COVERED WALKWAY	(1) (4)	N

Z:\Clients\Chico USD\13-2751 3 Year Reinspections\Sites\Marigold ESI\Marigold 6 month.wpd

CONDITION CODE

General Condition: (1) Good (2) Damaged (3) Significantly Damaged (25% or more)

Change in Condition: (4) No (5) Yes (If Yes, explain under comments)

Abated: (6) Repaired (7) Removed (8) Encapsulated (9) Enclosed (10) Isolated & Restricted

Miscellaneous: (11) Inaccessible, no inspection data (12) Other (Explain under comments) (13) Non-Asbestos/Not Inspected

CONSULT ORIGINAL AND SUPPLEMENTARY INSPECTION REPORTS FOR MATERIALS WITH TRACE AMOUNTS OF ASBESTOS

**SIX MONTH SURVEILLANCE
HOMOGENEOUS ACBM RECORDS**

Date of Inspection:

District: Chico Unified School District

Inspector:

School: Marigold Elementary School

Building: Unit C - Rooms 3-5

Material Class	Material	Homo. Mat. #	% Asb.	Ft ² /L.F.	Location	Condition: Code & Comments	Friable Yes/No
M	9" VINYL FLOOR TILE (BROWN) & ADHESIVE	8	1-5%	5,728 S	CLASSROOMS 3-5	(1) (4) SAMPLE MAR-08 COLLECTED ON 3-30-88.	N
M	12" ACOUSTIC CEILING TILE 1/8" HOLE PATTERN	98	ASSUMED POSITIVE	5,728 S	CLASSROOMS 3-5	(1) (4)	N
M	COVE BASE ADHESIVE	250	ASSUMED POSITIVE	300 L	CLASSROOMS 3-5	(1) (4)	N
S	STUCCO	260	ASSUMED POSITIVE	1,000 S	COVERED WALKWAY	(1) (4)	N

Z:\Clients\Chico USD\13-2751 3 Year Reinspections\Sites\Marigold ES\Marigold 6 month.wpd

CONDITION CODE

General Condition: (1) Good (2) Damaged (3) Significantly Damaged (25% or more)

Change in Condition: (4) No (5) Yes (If Yes, explain under comments)

Abated: (6) Repaired (7) Removed (8) Encapsulated (9) Enclosed (10) Isolated & Restricted

Miscellaneous: (11) Inaccessible, no inspection data (12) Other (Explain under comments) (13) Non-Asbestos/Not Inspected

CONSULT ORIGINAL AND SUPPLEMENTARY INSPECTION REPORTS FOR MATERIALS WITH TRACE AMOUNTS OF ASBESTOS

**SIX MONTH SURVEILLANCE
HOMOGENEOUS ACBM RECORDS**

Date of Inspection:

District: Chico Unified School District

Inspector:

School: Marigold Elementary School

Building: Unit D - Rooms 6A & 6B

Material Class	Material	Homo. Mat. #	% Asb.	Ft ² /L.F.	Location	Condition: Code & Comments	Friable Yes/No
M	12" VINYL FLOOR TILE (OFF WHITE MOTTLED) & ADHESIVE	95	ASSUMED POSITIVE	240 S	CLASSROOMS 6A & 6B	(1) (4)	N
M	2' X 4' CEILING PANELS	96	ASSUMED POSITIVE	1,800 S	CLASSROOMS 6A & 6B	(1) (4)	N
M	DRYWALL & JOINT COMPOUND	107	ASSUMED POSITIVE	2,500 S	CLASSROOMS 6A & 6B	(11) COVERED WITH TAGBOARD.	N
M	COVE BASE ADHESIVE	250	ASSUMED POSITIVE	100 L	CLASSROOMS 6A & 6B	(1) (4)	N
M	CARPET ADHESIVE	251	ASSUMED POSITIVE	240 S	CLASSROOMS 6A & 6B	(1) (4)	N

Z:\Clients\Chico USD\13-2751 3 Year Reinspections\Sites\Marigold ES\Marigold 6 month.wpd

CONDITION CODE

General Condition: (1) Good (2) Damaged (3) Significantly Damaged (25% or more)

Change in Condition: (4) No (5) Yes (If Yes, explain under comments)

Abated: (6) Repaired (7) Removed (8) Encapsulated (9) Enclosed (10) Isolated & Restricted

Miscellaneous: (11) Inaccessible, no inspection data (12) Other (Explain under comments) (13) Non-Asbestos/Not Inspected

CONSULT ORIGINAL AND SUPPLEMENTARY INSPECTION REPORTS FOR MATERIALS WITH TRACE AMOUNTS OF ASBESTOS

**SIX MONTH SURVEILLANCE
HOMOGENEOUS ACBM RECORDS**

Date of Inspection:

District: Chico Unified School District

Inspector:

School: Marigold Elementary School

Building: Unit E - Restrooms

Material Class	Material	Homo. Mat. #	% Asb.	Ft ² /L.F.	Location	Condition: Code & Comments	Friable Yes/No
T	PIPE WRAP STRAIGHT	10	60-65%	150 L	BOILER ROOM	(1) (4) SAMPLE MAR-10 COLLECTED ON 3-30-88.	Y
M	12" ACOUSTIC CEILING TILE FISSURE PATTERN	97	ASSUMED POSITIVE	850 S	GIRL'S & BOY'S RESTROOMS	(2) (4) MINOR WATER DAMAGE ON ACT'S IN BOY'S & GIRL'S RESTROOMS.	N
M	CEMENTITIOUS TRANSITE PANELS	99	ASSUMED POSITIVE	50 S	MAIN BOILER ROOM AT BOILERS	(11)	N
S	PLASTER	101	ASSUMED POSITIVE	600 S	BOY'S & GIRL'S RESTROOMS AND CUSTODIAL ROOM	(1) (4)	N
T	BOILER INSULATION	108	ASSUMED POSITIVE	2 EACH	BOILER ROOM	(1) (4)	Y
S	STUCCO	260	ASSUMED POSITIVE	1,000 S	COVERED WALKWAY	(1) (4)	N

Z:\Clients\Chico USD\13-2751 3 Year Reinspections\Sites\Marigold ES\Marigold 6 month.wpd

CONDITION CODE

General Condition: (1) Good (2) Damaged (3) Significantly Damaged (25% or more)

Change in Condition: (4) No (5) Yes (If Yes, explain under comments)

Abated: (6) Repaired (7) Removed (8) Encapsulated (9) Enclosed (10) Isolated & Restricted

Miscellaneous: (11) Inaccessible, no inspection data (12) Other (Explain under comments) (13) Non-Asbestos/Not Inspected

CONSULT ORIGINAL AND SUPPLEMENTARY INSPECTION REPORTS FOR MATERIALS WITH TRACE AMOUNTS OF ASBESTOS

**SIX MONTH SURVEILLANCE
HOMOGENEOUS ACBM RECORDS**

Date of Inspection:

District: Chico Unified School District

Inspector:

School: Marigold Elementary School

Building: Unit F - Rooms 7-9

Material Class	Material	Homo. Mat. #	% Asb.	Ft ² /L.F.	Location	Condition: Code & Comments	Friable Yes/No
M	9" VINYL FLOOR TILE (BROWN) & ADHESIVE	8	1-5%	5,728 S	CLASSROOMS 7-9	(1) (4)	N
M	12" ACOUSTIC CEILING TILE 1/8" HOLE PATTERN	98	ASSUMED POSITIVE	5,728 S	CLASSROOMS 7-9	(1) (4)	N
M	COVE BASE ADHESIVE	250	ASSUMED POSITIVE	300 L	CLASSROOMS 7-9	(1) (4)	N
S	STUCCO	260	ASSUMED POSITIVE	1,500 S	COVERED WALKWAY	(1) (4)	N

Z:\Clients\Chico USD\13-2751 3 Year Reinspections\Sites\Marigold ES\Marigold 6 month.wpd

CONDITION CODE

General Condition: (1) Good (2) Damaged (3) Significantly Damaged (25% or more)

Change in Condition: (4) No (5) Yes (If Yes, explain under comments)

Abated: (6) Repaired (7) Removed (8) Encapsulated (9) Enclosed (10) Isolated & Restricted

Miscellaneous: (11) Inaccessible, no inspection data (12) Other (Explain under comments) (13) Non-Asbestos/Not Inspected

CONSULT ORIGINAL AND SUPPLEMENTARY INSPECTION REPORTS FOR MATERIALS WITH TRACE AMOUNTS OF ASBESTOS

**SIX MONTH SURVEILLANCE
HOMOGENEOUS ACBM RECORDS**

Date of Inspection:

District: Chico Unified School District

Inspector:

School: Marigold Elementary School

Building: Unit G - Room 10

Material Class	Material	Homo. Mat. #	% Asb.	Ft ² /L.F.	Location	Condition: Code & Comments	Friable Yes/No
M	2' X 4' CEILING PANELS FIBERGLASS	96	ASSUMED POSITIVE	1,800 S	CLASSROOM 10	(1) (4)	N
M	DRYWALL & JOINT COMPOUND	109	ASSUMED POSITIVE	1,700 S	CLASSROOM 10	(11) (4) COVERED WITH TAGBOARD.	N
M	COVE BASE ADHESIVE	250	ASSUMED POSITIVE	100 L	CLASSROOM 10	(1) (4)	N
M	CARPET ADHESIVE	251	ASSUMED POSITIVE	800 S	CLASSROOM 10	(1) (4)	N

Z:\Clients\Chico USD\13-2751 3 Year Reinspections\Sites\Marigold ES\Marigold 6 month.wpd

CONDITION CODE

General Condition: (1) Good (2) Damaged (3) Significantly Damaged (25% or more)

Change in Condition: (4) No (5) Yes (If Yes, explain under comments)

Abated: (6) Repaired (7) Removed (8) Encapsulated (9) Enclosed (10) Isolated & Restricted

Miscellaneous: (11) Inaccessible, no inspection data (12) Other (Explain under comments) (13) Non-Asbestos/Not Inspected

CONSULT ORIGINAL AND SUPPLEMENTARY INSPECTION REPORTS FOR MATERIALS WITH TRACE AMOUNTS OF ASBESTOS

**SIX MONTH SURVEILLANCE
HOMOGENEOUS ACBM RECORDS**

Date of Inspection:

District: Chico Unified School District
School: Marigold Elementary School

Inspector:
Building: Unit H - Rooms 11-14

Material Class	Material	Homo. Mat. #	% Asb.	Ft ² /L.F.	Location	Condition: Code & Comments	Friable Yes/No
M	9" VINYL FLOOR TILE (BEIGE) & ADHESIVE	2	1-5%	4,500 S	CLASSROOMS 11-14 AND MIDDLE RESTROOM	(1) (4) MIDDLE RESTROOM. (4) (11) ASSUMED POSITIVE TO EXIST UNDER CARPET IN CLASSROOMS 11, 13, & 14.	N
M	2' X 4' CEILING PANELS FISSURE PATTERN	92	ASSUMED POSITIVE	4,500 S	ALL ROOMS	(1) (4)	N
M	12" VINYL FLOOR TILE (WHITE/BLUE) & ADHESIVE	93	ASSUMED POSITIVE	900 S	ROOM 12 - LIBRARY	(11) (4) 9" VINYL FLOOR TILE WAS CONCEALED BY CARPET AND 12" VINYL FLOOR TILE WAS REPLACED WITH 12" VINYL FLOOR TILE WHITE WITH BLUE.	N
M	CEMENTITIOUS TRANSITE PANELS	99	ASSUMED POSITIVE	300 S	ABOVE WINDOWS	(1) (4) APPROXIMATELY 18 PANELS.	N
M	12" VINYL FLOOR TILE (GREEN) & ADHESIVE	151	ASSUMED POSITIVE	305 S	STAFF LOUNGE (920)	(1) (4)	N
S	PLASTER	152	ASSUMED POSITIVE	2,000 SF	RESTROOMS (918 & 919) AND STAFF LOUNGE (920)	(1) (4)	N
M	DRYWALL & JOINT COMPOUND	153	ASSUMED POSITIVE	2,500 SF	CLASSROOMS 11-14	(1) (4)	N
M	COVE BASE ADHESIVE	250	ASSUMED POSITIVE	1,000 L	STAFF LOUNGE (920), CLASSROOMS, LIBRARY & COMPUTER LAB	(1) (4)	N
M	CARPET ADHESIVE	251	ASSUMED POSITIVE	4,000 S	CLASSROOMS, LIBRARY & COMPUTER LAB	(1) (4)	N

Z:\Clients\Chico USD\13-2751 3 Year Reinspections\Sites\Marigold ES\Marigold 6 month.wpd

CONDITION CODE

General Condition: (1) Good (2) Damaged (3) Significantly Damaged (25% or more)

Change in Condition: (4) No (5) Yes (If Yes, explain under comments)

Abated: (6) Repaired (7) Removed (8) Encapsulated (9) Enclosed (10) Isolated & Restricted

Miscellaneous: (11) Inaccessible, no inspection data (12) Other (Explain under comments) (13) Non-Asbestos/Not Inspected

CONSULT ORIGINAL AND SUPPLEMENTARY INSPECTION REPORTS FOR MATERIALS WITH TRACE AMOUNTS OF ASBESTOS

**SIX MONTH SURVEILLANCE
HOMOGENEOUS ACBM RECORDS**

Date of Inspection:

District: Chico Unified School District
School: Marigold Elementary School

Inspector:
Building: Unit J - Rooms 19-23

Material Class	Material	Homo. Mat. #	% Asb.	Ft ² /L.F.	Location	Condition: Code & Comments	Friable Yes/No
M	12" VINYL FLOOR TILE (CREAM) & ADHESIVE	80	ASSUMED POSITIVE	2,400 S	PORTABLES 19-23	(1) (4)	N
M	DRYWALL	81	ASSUMED POSITIVE	10,000 S	PORTABLES 19 - 23 AND RESTROOMS (923 & 924)	(11) (4) COVERED WITH TAGBOARD IN CLASSROOMS	N
M	2' X 4' CEILING PANELS FISSURE PATTERN	89	ASSUMED POSITIVE	8,000 S	PORTABLES 19-23	(1) (4)	N
M	SHEET VINYL FLOORING (TAN) & ADHESIVE	100	ASSUMED POSITIVE	500 S	RESTROOMS (923 & 924)	(1) (4)	N
M	COVE BASE ADHESIVE	250	ASSUMED POSITIVE	500 L	CLASSROOMS 19-23	(1)	N
M	CARPET ADHESIVE	251	ASSUMED POSITIVE	3,600 S	CLASSROOMS 19-23	(1)	N
						NOTE: BUILT BY - KRUSEMARK - JULY 1988 ROOM 19 - SERIAL # 8751-9A, B & C ROOM 20 - SERIAL # 8888-4A, B & C ROOM 21 - SERIAL # 8888-5 A, B & C ROOM 22 - SERIAL # 8888-6A, B & C ROOM 23 - SERIAL # 8888-7A, B & C THE DISTRICT MUST OBTAIN CERTIFICATION LETTERS ON ANY PORTABLES MANUFACTURED AFTER OCTOBER 12, 1988.	

Z:\Clients\Chico USD\13-2751 3 Year Reinspections\Sites\Marigold ES\Marigold 6 month.wpd

CONDITION CODE

General Condition: (1) Good (2) Damaged (3) Significantly Damaged (25% or more)

Change in Condition: (4) No (5) Yes (If Yes, explain under comments)

Abated: (6) Repaired (7) Removed (8) Encapsulated (9) Enclosed (10) Isolated & Restricted

Miscellaneous: (11) Inaccessible, no inspection data (12) Other (Explain under comments) (13) Non-Asbestos/Not Inspected

CONSULT ORIGINAL AND SUPPLEMENTARY INSPECTION REPORTS FOR MATERIALS WITH TRACE AMOUNTS OF ASBESTOS

**SIX MONTH SURVEILLANCE
HOMOGENEOUS ACBM RECORDS**

Date of Inspection:

District: Chico Unified School District
School: Marigold Elementary School

Inspector:
Building: Unit K - Room 18

Material Class	Material	Homo. Mat. #	% Asb.	Ft ² /L.F.	Location	Condition: Code & Comments	Friable Yes/No
M	12" VINYL FLOOR TILE (WHITE MOTTLED) & ADHESIVE	80	ASSUMED POSITIVE	2,400 S	PORTABLE 18	(1) (4) MISSING TILE LOTS OF SMALL CRACKS.	N
M	DRYWALL	81	ASSUMED POSITIVE	10,000 S	PORTABLE 18	(1) (4)	N
M	2' X 4' CEILING PANELS	89	ASSUMED POSITIVE	8,000 S	PORTABLE 18	(1) (4)	N
M	COVE BASE ADHESIVE	250	ASSUMED POSITIVE	100 L	PORTABLE 18	(1) (4)	N
						NOTE: BUILT BY: DESIGNED MOBILE SYSTEMS IND. INC. 6-97 SERIAL # 20-310-1 & 2 THE DISTRICT MUST OBTAIN CERTIFICATION LETTERS ON ANY PORTABLES MANUFACTURED AFTER OCTOBER 12, 1988.	

Z:\Clients\Chico USD\13-2751 3 Year Reinspections\Sites\Marigold ES\Marigold 6 month.wpd

CONDITION CODE

General Condition: (1) Good (2) Damaged (3) Significantly Damaged (25% or more)

Change in Condition: (4) No (5) Yes (If Yes, explain under comments)

Abated: (6) Repaired (7) Removed (8) Encapsulated (9) Enclosed (10) Isolated & Restricted

Miscellaneous: (11) Inaccessible, no inspection data (12) Other (Explain under comments) (13) Non-Asbestos/Not Inspected

CONSULT ORIGINAL AND SUPPLEMENTARY INSPECTION REPORTS FOR MATERIALS WITH TRACE AMOUNTS OF ASBESTOS

**SIX MONTH SURVEILLANCE
HOMOGENEOUS ACBM RECORDS**

Date of Inspection:

District: Chico Unified School District
School: Marigold Elementary School

Inspector:
Building: Unit L - Portables 24 & 25

Material Class	Material	Homo. Mat. #	% Asb.	Ft ² /L.F.	Location	Condition: Code & Comments	Friable Yes/No
M	12" VINYL FLOOR TILE (BLUE) & ADHESIVE	102	ASSUMED POSITIVE	360 S	PORTABLES 24 & 25	(1) (4)	N
M	DRYWALL & JOINT COMPOUND	103	ASSUMED POSITIVE	960 S	PORTABLES 24 & 25	(11) COVERED WITH TAGBOARD.	N
M	2' X 4' CEILING PANELS (FIBERGLASS)	104	NON-SUSPECT	900 S	PORTABLES 24 & 25	(13)	N
M	VINYL SHEET FLOORING (BLUE SPECKLED) & ADHESIVE	200	ASSUMED POSITIVE	84 S	RESTROOMS AT PORTABLES 24 & 25	(1)	N
M	COVE BASE ADHESIVE	250	ASSUMED POSITIVE	200 L	PORTABLES 24 & 25	(1)	N
M	CARPET ADHESIVE	251	ASSUMED POSITIVE	1,800 S	PORTABLES 24 & 25	(1)	N
						NOTE: THE DISTRICT MUST OBTAIN CERTIFICATION LETTERS ON ANY PORTABLES MANUFACTURED AFTER OCTOBER 12, 1988.	

Z:\Clients\Chico USD\13-2751 3 Year Reinspections\Sites\Marigold ES\Marigold 6 month.wpd

CONDITION CODE

General Condition: (1) Good (2) Damaged (3) Significantly Damaged (25% or more)

Change in Condition: (4) No (5) Yes (If Yes, explain under comments)

Abated: (6) Repaired (7) Removed (8) Encapsulated (9) Enclosed (10) Isolated & Restricted

Miscellaneous: (11) Inaccessible, no inspection data (12) Other (Explain under comments) (13) Non-Asbestos/Not Inspected

CONSULT ORIGINAL AND SUPPLEMENTARY INSPECTION REPORTS FOR MATERIALS WITH TRACE AMOUNTS OF ASBESTOS