

Forensic Analytical Specialties, Inc.

Bulk Material Analysis Report

Client:
Hazard Management Services, Inc.

P.O. Box 7012
Modesto, CA 95355

Client Number: 146
Report Number: 20924
Date Received: 01/30/89
Date Examined: 03/09/89

Lab Number: 8904162
Sample Number: PKV-200A
Site:

Analyst: DN

Location:

P.O./Job ID: Chico Unified School District/Parkview.

Gross Description: White floor tile-like material.

Comments:

Microscopic Description

TOTAL ASBESTOS PRESENT:

Chrysotile
Amosite
Crocidolite

Non-Det. %
Non-Det. %
Non-Det. %
%

Non-Det. %

TOTAL NON-ASBESTOS FIBROUS MATERIAL PRESENT:

Cellulose
Fibrous Glass
Polyethylene
Synthetic

1-5 %
Non-Det. %
Non-Det. %
Trace %

1-5 %

TOTAL NON-ASBESTOS NON-FIBROUS MATERIAL PRESENT:

Unspecified Particulates

95-99 %
%
%
%

95-99 %

Supervisor:



David Kahane

SEE REVERSE FOR EXPLANATION OF TERMS AND REPORTING PRACTICES


Analytical method: 40 CFR 763, Subpart F, Appendix A (AHERA)

NVLAP

Accredited by the National Bureau
of Standards, National Voluntary
Laboratory Accreditation Program for
selected test methods for asbestos.

Consulting and Laboratory Services in the Forensic and Environmental Health Sciences

3777 Depot Road, Suite 406 - 408, Hayward, CA 94545 415/887-8828 FAX 415/887-4218

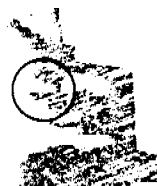

Forensic Analytical Specialties, Inc.

Bulk Material Analysis Report

Client:

Hazard Management Services, Inc.

P.O. Box 7012

Modesto, CA 95355

Client Number: 146

Report Number: 20924

Date Received: 01/30/89

Date Examined: 03/09/89

Lab Number: 8904163

Sample Number: PKV-200B

Site:

Analyst: DN

Location:

P.O./Job ID: Chico Unified School District/Parkview.

Gross Description: White floor tile-like material.

Comments:

Microscopic Description

TOTAL ASBESTOS PRESENT:

Chrysotile

Amosite

Crocidolite

Non-Det. %

Non-Det. %

Non-Det. %

%

Non-Det. %

TOTAL NON-ASBESTOS FIBROUS MATERIAL PRESENT:

Cellulose

Fibrous Glass

Polyethylene

Synthetic

1-5 %

Non-Det. %

Non-Det. %

Trace %

1-5 %

TOTAL NON-ASBESTOS NON-FIBROUS MATERIAL PRESENT:

Unspecified Particulates

95-99 %

%

%

%

%

95-99 %

Supervisor: _____

David Kahane

SEE REVERSE FOR EXPLANATION OF TERMS AND REPORTING PRACTICES

Analytical method: 40 CFR 763, Subpart F, Appendix A (ANBERA)

NVLAP

Accredited by the National Bureau
of Standards, National Voluntary
Laboratory Accreditation Program for
selected test methods for asbestos

Consulting and Laboratory Services in the Forensic and Environmental Health Sciences

3777 Depot Road, Suite 406 - 408, Hayward, CA 94545 415/887-8828 FAX 415/887-4218



Forensic Analytical Specialties, Inc.

Bulk Material Analysis Report

Client:
Hazard Management Services, Inc.

P.O. Box 7012
Modesto, CA 95355

Client Number: 146
Report Number: 20924
Date Received: 01/30/89
Date Examined: 03/09/89

Lab Number: 8904164
Sample Number: PKV-200C
Site:

Analyst: DN

Location:

P.O./Job ID: Chico Unified School District/Parkview.

Gross Description: White floor tile-like material.

Comments:

Microscopic Description

TOTAL ASBESTOS PRESENT:

Chrysotile
Amosite
Crocidolite

Non-Det. %
Non-Det. %
Non-Det. %
%

Non-Det. %

TOTAL NON-ASBESTOS FIBROUS MATERIAL PRESENT:

Cellulose
Fibrous Glass
Polyethylene
Synthetic

1-5 %
Non-Det. %
Non-Det. %
Trace %

1-5 %

TOTAL NON-ASBESTOS NON-FIBROUS MATERIAL PRESENT:

Unspecified Particulates

95-99 %
%
%
%

95-99 %

Supervisor:



David Kahane

SEE REVERSE FOR EXPLANATION OF TERMS AND REPORTING PRACTICES

Analytical method: 40 CFR 763, Subpart F, Appendix A (ANERA)

NVLAQ

Accredited by the National Bureau
of Standards, National Voluntary
Laboratory Accreditation Program for
selected test methods for asbestos.

Consulting and Laboratory Services in the Forensic and Environmental Health Sciences

3777 Depot Road, Suite 406 - 408, Hayward, CA 94545 415/887-8828 FAX 415/887-4218



Forensic Analytical Specialties, Inc.

Bulk Material Analysis Report

Client:
Hazard Management Services, Inc.

Client Number: 146
Report Number: 20924
Date Received: 01/30/89
Date Examined: 03/09/89

P.O. Box 7012
Modesto, CA 95355

Lab Number: 8904165
Sample Number: PKV-201A
Site:

Analyst: DN

Location:

P.O./Job ID: Chico Unified School District/Parkview.

Gross Description: Off-white fibrous ceiling-like material.

Comments:

Microscopic Description

TOTAL ASBESTOS PRESENT:

Chrysotile
Amosite
Crocidolite

Non-Det. %
Non-Det. %
Non-Det. %
%

Non-Det. %

TOTAL NON-ASBESTOS FIBROUS MATERIAL PRESENT:

Cellulose
Fibrous Glass
Polyethylene

55-60 %
25-30 %
Non-Det. %
%

85-90 %

TOTAL NON-ASBESTOS NON-FIBROUS MATERIAL PRESENT:

Unspecified Particulates
Perlite

1-5 %
5-10 %
%
%

10-15 %

Supervisor: _____

David Kahane
David Kahane

SEE REVERSE FOR EXPLANATION OF TERMS AND REPORTING PRACTICES


Analytical method: 40 CFR 763, Subpart F, Appendix A (AHERA)

NVLAP

Accredited by the National Bureau
of Standards, National Voluntary
Laboratory Accreditation Program for
selected test methods for asbestos

Consulting and Laboratory Services in the Forensic and Environmental Health Sciences

3777 Depot Road, Suite 406 - 408, Hayward, CA 94545 415/887-8828 FAX 415/887-4218

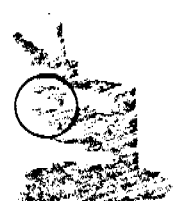

Forensic Analytical Specialties, Inc.

Bulk Material Analysis Report

Client:
Hazard Management Services, Inc.

P.O. Box 7012
Modesto, CA 95355

Client Number: 146
Report Number: 20924
Date Received: 01/30/89
Date Examined: 03/09/89

Lab Number: 8904166
Sample Number: PKV-201B
Site:

Analyst: DN

Location:

P.O./Job ID: Chico Unified School District/Parkview.

Gross Description: Off-white fibrous ceiling-like material.

Comments:

Microscopic Description

TOTAL ASBESTOS PRESENT:

Chrysotile
Amosite
Crocidolite

Non-Det. %
Non-Det. %
Non-Det. %
%

Non-Det. %

TOTAL NON-ASBESTOS FIBROUS MATERIAL PRESENT:

Cellulose
Fibrous Glass
Polyethylene

55-60 %
25-30 %
Non-Det. %
%

85-90 %


TOTAL NON-ASBESTOS NON-FIBROUS MATERIAL PRESENT:

Unspecified Particulates
Perlite

1-5 %
5-10 %
%
%

10-15 %

Supervisor:

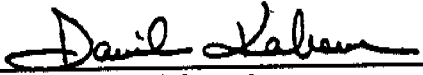
David Kahane

SEE REVERSE FOR EXPLANATION OF TERMS AND REPORTING PRACTICES

Analytical method: 40 CFR 763, Subpart F, Appendix A (AHERA)

NVLAQ

Accredited by the National Bureau
of Standards, National Voluntary
Laboratory Accreditation Program for
selected test methods for asbestos

Consulting and Laboratory Services in the Forensic and Environmental Health Sciences

3777 Depot Road, Suite 406 - 408, Hayward, CA 94545 415/887-8828 FAX 415/887-4218



Forensic Analytical Specialties, Inc.

Bulk Material Analysis Report

Client:

Hazard Management Services, Inc.

P.O. Box 7012

Modesto, CA 95355

Client Number: 146

Report Number: 20924

Date Received: 01/30/89

Date Examined: 03/09/89

Lab Number: 8904167

Sample Number: PKV-201C

Site:

Analyst: DN

Location:

P.O./Job ID: Chico Unified School District/Parkview.

Gross Description: Off-white fibrous ceiling-like material.

Comments:

Microscopic Description**TOTAL ASBESTOS PRESENT:**

Chrysotile

Amosite

Crocidolite

Non-Det. %

Non-Det. %

Non-Det. %

%

Non-Det. %

TOTAL NON-ASBESTOS FIBROUS MATERIAL PRESENT:

Cellulose

Fibrous Glass

Polyethylene

55-60 %

25-30 %

Non-Det. %

%

85-90 %

TOTAL NON-ASBESTOS NON-FIBROUS MATERIAL PRESENT:

Unspecified Particulates

Perlite

1-5 %

5-10 %

%

%

10-15 %

Supervisor: _____

David Kahane

SEE REVERSE FOR EXPLANATION OF TERMS AND REPORTING PRACTICES

Analytical method: 40 CFR 763, Subpart F, Appendix A (AHERA)

NVLAQAccredited by the National Bureau of Standards, National Voluntary Laboratory Accreditation Program for selected test methods for asbestos*Consulting and Laboratory Services in the Forensic and Environmental Health Sciences*

3777 Depot Road, Suite 406 - 408, Hayward, CA 94545 415/887-8828 FAX 415/887-4218



BULK SAMPLES

FORENSIC ANALYTICAL SPECIALTIES INC. - ASBESTOS ANALYSIS LABORATORY REQUEST FORM

3777 Depot Rd: Suite 408 Hayward, Ca. 94545 (415) 887-8828 Page of

Client Number <u> </u> Report Number <u> </u>		HAZARD MANAGEMENT SERVICES, INC. <u>CHICO UNIFIED SCHOOL DIST.</u> District or Business	
Received By <u> </u> Date Rec'd <u> </u>		School <u> </u> OR Bldg <u> </u>	
Bill To: P.O. Box 7012, Modesto, Ca 95355 Billing Address:		Collected by: <u> </u> Date <u> </u> Sent to Lab by: <u> </u> date <u> </u>	
Reported Results <u> </u> Date/Time/By <u> </u>		LAB Request: % Asbestos By PLM	

FAS Lab#	Sample #HMS-	I page No	MATERIALS/LOCATION	% Asbestos
	PKV-01		N: Small Chambers - Muddled paint L: Main, Health Room - Unit D	15-20
	PKV-02		N: Large Chambers - Muddled paint L: Main, Health Room - Unit D	20-25
	PKV-03A		N: Wall plaster L: Main, Health Room - Unit D	< 1
	PKV-03B		N: Wall plaster L: Main, Health Room - Unit D	< 1
	PKV-03C		N: Wall plaster L: Sustained Room - Unit D	< 1
	PKV-03E PKV-03D		N: Wall plaster L: Sustained Room - Unit D	< 1
	PKV-04A		N: Acoustic ceiling plaster L: Boys RR - Unit D - East	1-5
	PKV-04C		N: Acoustic ceiling plaster L: Sustained Room - Unit D	TRACE
	PKV-04B		N: Acoustic ceiling plaster L: Boys RR - Unit D - East	1-5
	PKV-05		N: 9" VFT white plaster L: RM 8 - Unit C Classroom	1-5

BULK SAMPLES FORENSIC ANALYTICAL SPECIALTIES INC. - ASBESTOS ANALYSIS LABORATORY REQUEST FORM

3777 Depot Rd: Suite 408 Hayward, Ca. 94545 (415) 887-8828 Page 1 of 1

HAZARD MANAGEMENT SERVICES, INC

Client Number Report Number

Bill To:

P.O. Box 7012, Modesto, Ca 95355

Billing Address:

District or Business

School OR

Bldg

Reported Results Date/Time/By

Collected by:

Date

Sent to Lab by:

date

LAB Request: % Asbestos By PLM

FASI Lab#	Sample #HMS-	I page	1 Yd	MATERIALS/LOCATION	% Asbestos
	PKV-06			M: 12" acoustic ceiling tile L: Room 8 - Unit 101 C - Classroom	< 1
	PKV-07A			M: acoustic ceiling tile - C L: Unit H - MPPC - east side	1-5
	PKV-07B			M: acoustic ceiling tile - C L: Unit H - MPPC - west side	1-5
	PKV-07C			M: acoustic ceiling tile - C L: Unit H - MPPC - North	1-5
	PKV-08			M: 9" VET - person (Cite) L: MPPC Unit H	1-5
	PKV-09			M: 12" VET - sed L: Kitchenway MPPC - Unit H	1-5
	PKV-10			M: PW Stairlight L: MPPC Stage west - Unit H	10-15
	PKV-03D			M: acoustic ceiling tile - C L: acoustic ceiling tile - Unit A	< 1
	PKV-04D			M: acoustic ceiling tile - C L: Nurse's Room - Unit A	1-5
	PKV-04E			M: T-O-C - acoustic L: Staff Lounge - Unit A	TRACE

FORENSIC ANALYTICAL SPECIALTIES INC. - ASBESTOS ANALYSIS LABORATORY REQUEST FORM

BULK SAMPLES

3777 Depot Rd: Suite 408 Hayward, Ca. 94545 (415) 887-8828 Page 1 of 1

Client Number		Report Number		HAZARD MANAGEMENT SERVICES, INC.	
Received By		Date Rec'd		Bill To:	
Reported Results		Date/Time/By		P.O. Box 7012, Modesto, Ca 95355	
Sample #		I - 1		Billing Address:	
Lab #		page No		J.E. SHARP	
				Collected by: JES Date 4/1/88	
				Sent to Lab by: date	
				LAB Request: % Asbestos By PLM	
				Bldg OR	
				District of Business	
				School <u>Parkview</u>	
				OR	
				Bldg <u>JES</u>	
				4/1/88	
				date	
				Sent to Lab by: date	
				LAB Request: % Asbestos By PLM	
				Bldg OR	
				District of Business	
				School <u>Parkview</u>	
				OR	
				Bldg <u>JES</u>	
				4/1/88	
				date	
				Sent to Lab by: date	
				LAB Request: % Asbestos By PLM	
				Bldg OR	
				District of Business	
				School <u>Parkview</u>	
				OR	
				Bldg <u>JES</u>	
				4/1/88	
				date	
				Sent to Lab by: date	
				LAB Request: % Asbestos By PLM	
				Bldg OR	
				District of Business	

Forensic Analytical Specialties, Inc.

Dear Local Educational Assistance Official:


Forensic Analytical Specialties, Inc., in accordance with the Asbestos Hazards Emergency Response Act, has received Accredited Laboratory status for the purpose of analyzing suspected asbestos-containing materials in schools. Verification of this accreditation can be found in the Federal Register/Vol. 53, No. 169/August 31, 1988, page 33611.

The analysis of each sample received by our laboratory becomes the responsibility of one of our qualified microscopists. Different samples within a single group or in different groups submitted by the same client may be assigned to different analysts. In order to simplify the reporting process, the analyst responsible for each sample is listed by initials in the upper right-hand corner of each report and the report is signed solely by the lab supervisor. To satisfy any questions regarding signatures by each analyst involved in sample characterization, listed below are the signatures corresponding to the analyst's initials which you may find on your particular set of reports:

<u>Initials</u>	<u>Analyst Name</u>	<u>Analyst Signature</u>
BB	Brent Beadnell	<i>Brent Beadnell</i>
MF	Michelle Fox	<i>Michelle J. Fox</i>
DK	David Kahane	<i>David Kahane</i>
JM	Jeff Malaihollo	<i>Jeffrey A. Malaihollo</i>
DN	David Nesbitt	<i>D. J. Nesbitt</i>
SAS	Stephen A. Shaffer	<i>Stephen A. Shaffer</i>
BT	Boyd Taylor	<i>Boyd Taylor</i>

I hope that this additional information will help clarify any issues regarding laboratory result reporting practices under AMERA. We wish you good luck in the effective implementation of your Hazard Management Plan.


Sincerely,

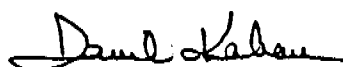

David Kahane
Director of Environmental Services
Forensic Analytical Specialties, Inc.

Consulting and Laboratory Services in the Forensic and Environmental Health Sciences

3777 Depot Road, Suite 406 - 408, Hayward, CA 94545 415/887-8828 FAX 415/887-4218

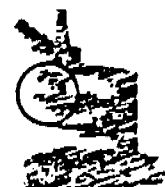



UNITED STATES ENVIRONMENTAL PROTECTION AGENCY
WASHINGTON, D.C. 20460

SEP 21 1988

OFFICE OF
RESIDUALS AND TECHNICAL SUPPORT

9220

Stephen A. Shaffer
Forensic Analytical Specialties, Inc.
3777 Depot Road Suite 408
Hayward, CA 94545

SUBJECT: EPA Interim Laboratory Accreditation for Laboratories
Which Offer Analysis of Bulk Samples for Asbestos

Dear Laboratory Director:

The U.S. Environmental Protection Agency (EPA) has completed its review of the results of the second round of analyses in the EPA "Interim Asbestos Bulk Sample Analysis Quality Assurance Program." I am pleased to inform you that your laboratory has successfully classified each of four bulk samples submitted to your facility as either asbestos-containing or nonasbestos-containing. Since each sample was correctly classified, a status of "accredited" has been assigned to your laboratory. As you are aware, each laboratory is also given a numerical score which does not affect your accredited status. The numerical score reflects your laboratory's performance in determining the quantity and type of asbestos in the asbestos-containing samples. Your laboratory's score is 100.

As announced in the FEDERAL REGISTER of March 29, 1988 (see enclosed copy), the second round of the EPA Interim Program is the last planned round of EPA accreditation. Laboratories which are accredited in the second round of this program will be considered accredited until January 12, 1989. The National Bureau of Standards (NBS) will begin formal operation of the National Voluntary Laboratory Accreditation Program (NVLAP) for laboratories which conduct analyses of bulk samples for asbestos by polarized light microscopy (PLM) in October 1989. Applications for participation in this program are currently being accepted. You may contact Dr. Larry Gallowin of NBS at (301)975-4022 for enrollment information. An exception to the EPA deadline of January 12, 1989 has been made for laboratories which are accredited in the second EPA round and have enrolled in the NBS program by September 30, 1988. These laboratories will be considered accredited by EPA until NBS has completed its first evaluation of an individual laboratory's performance. The enclosed copy of the FEDERAL REGISTER notice details the period of transition from EPA accreditation to NBS accreditation. Please note that a laboratory currently accredited by EPA must enter the NBS program and receive accreditation from NBS to continue analysis of bulk samples from school buildings.

Should you have any questions regarding the current EPA round of accreditation, you may contact Bruce Harvey of Research Triangle Institute at (919)541-6369. Thank you for your participation in the program.

Sincerely,

Martin P. Halper, Director

ADDITIONAL MANAGEMENT PLAN DATA

SAMPLING PROTOCOL

Where friable surfacing materials were encountered, the following sampling protocol was followed.

1. The homogeneous sampling area was divided into nine equal areas.
2. Random numbers were taken from a source (EPA's Sampling Strategy Booklet).
3. Three samples were collected at or near the center of the selected areas which totaled less than 1,000 square feet, five for 1,000 to 5,000 square feet, and seven or more for friable homogeneous areas greater than 5,000 square feet.

Where non-friable samples were collected, the following sampling protocol was followed:

1. Surfacing - three or more samples were collected, generally in non-conspicuous locations from each homogeneous material.
2. TSI - three or more samples were taken from homogeneous materials.
3. Miscellaneous - one or more samples were taken from miscellaneous materials in a manner sufficient to determine the asbestos content of each homogeneous material.

In some cases materials were assumed to contain asbestos. This was done with materials which always contain asbestos (transite or aircell insulation) or with materials which had been identified as ACM in a previous survey.

ADDRESS SCHOOL PARKVIEW ELEM.

Captain J. L. King

SIGNATURE

DATE 10-1-88

APPLICATION NO.

SITE SUMMARY

GRADES SERVED AT THIS SCHOOL


[illegible]

PREPARED BY: THOMSON & HENRICKS / ARCHITECTS & PLANNERS/ (916) 342-5669 234 WEST THIRD STREET CHICO, CALIF. 95928


PARKVIEW ELEMENTARY SCHOOL
CHICO UNIFIED SCHOOL DISTRICT
CHICO, BUTTE CO., CALIFORNIA

DIAGRAM OF BUILDING AREA

☒ EXISTING (1-A)
☐ BASIC PLANS (2-A)
☐ FINAL PLANS (3-A)

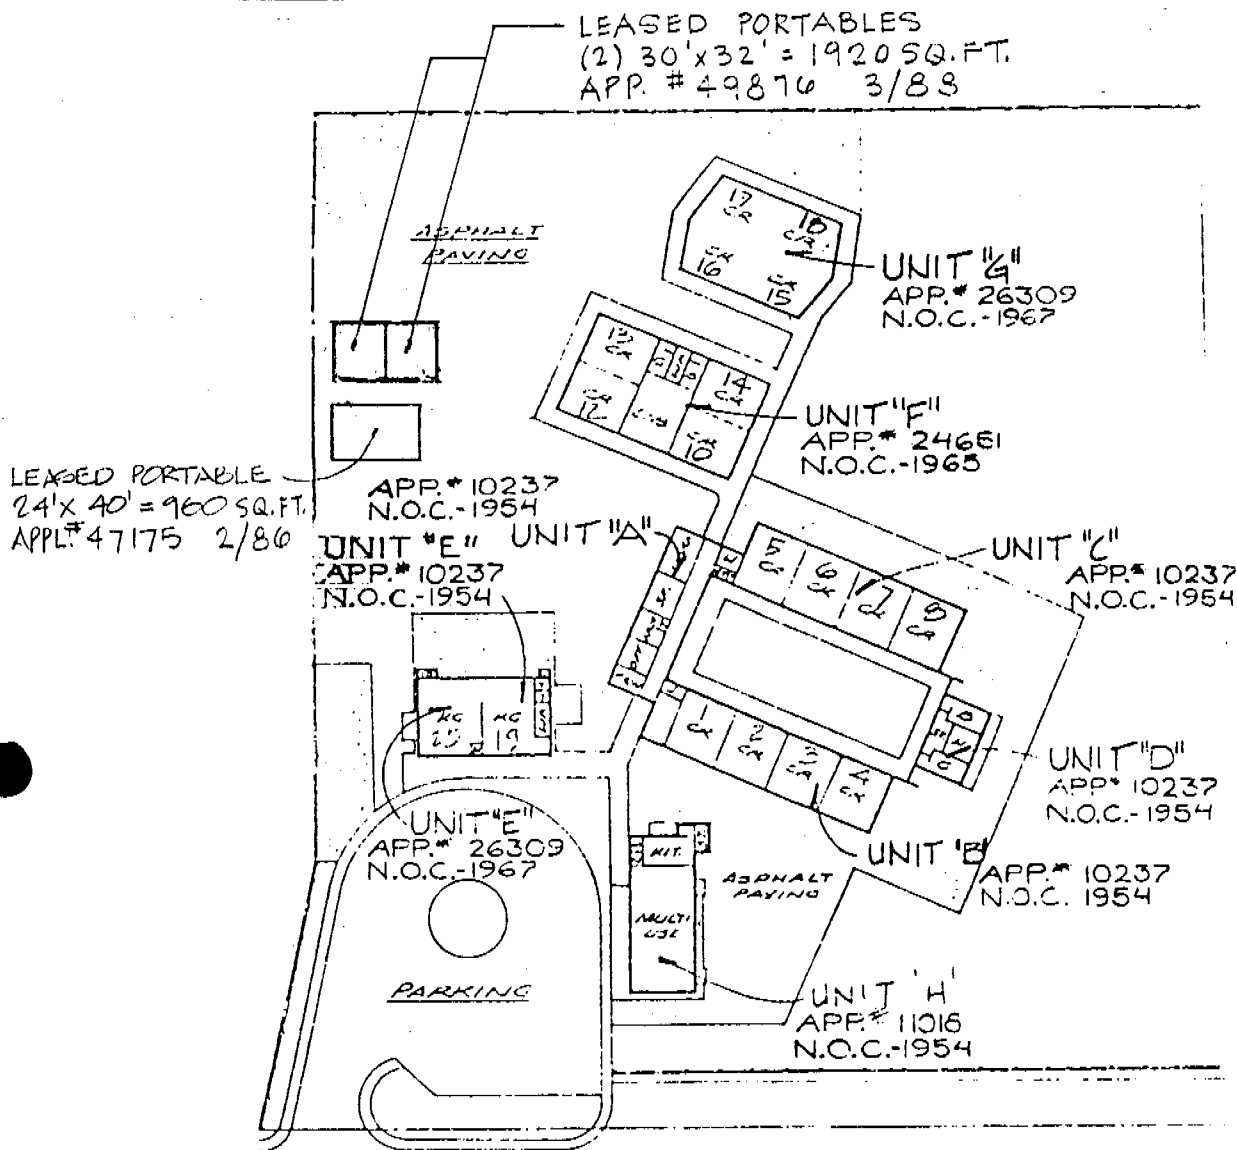

EAST EIGHTH STREET

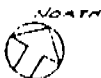


PARKVIEW SCHOOL

Scale 1" = 20'


ABOVE IS MEASURED IN ACCORDANCE WITH ART. 2022
SUBCHAPTER 8, TITLE 5, CALIF. ADMIN. CODE
ARCHITECT

DATE: 10-1-88 SHEET 1 OF 7
OFFICE OF THE STATE ARCHITECT

☒ EXISTING (1-A)
☐ BASIC PLANS (2-A)
☐ FINAL PLANS (3-A)

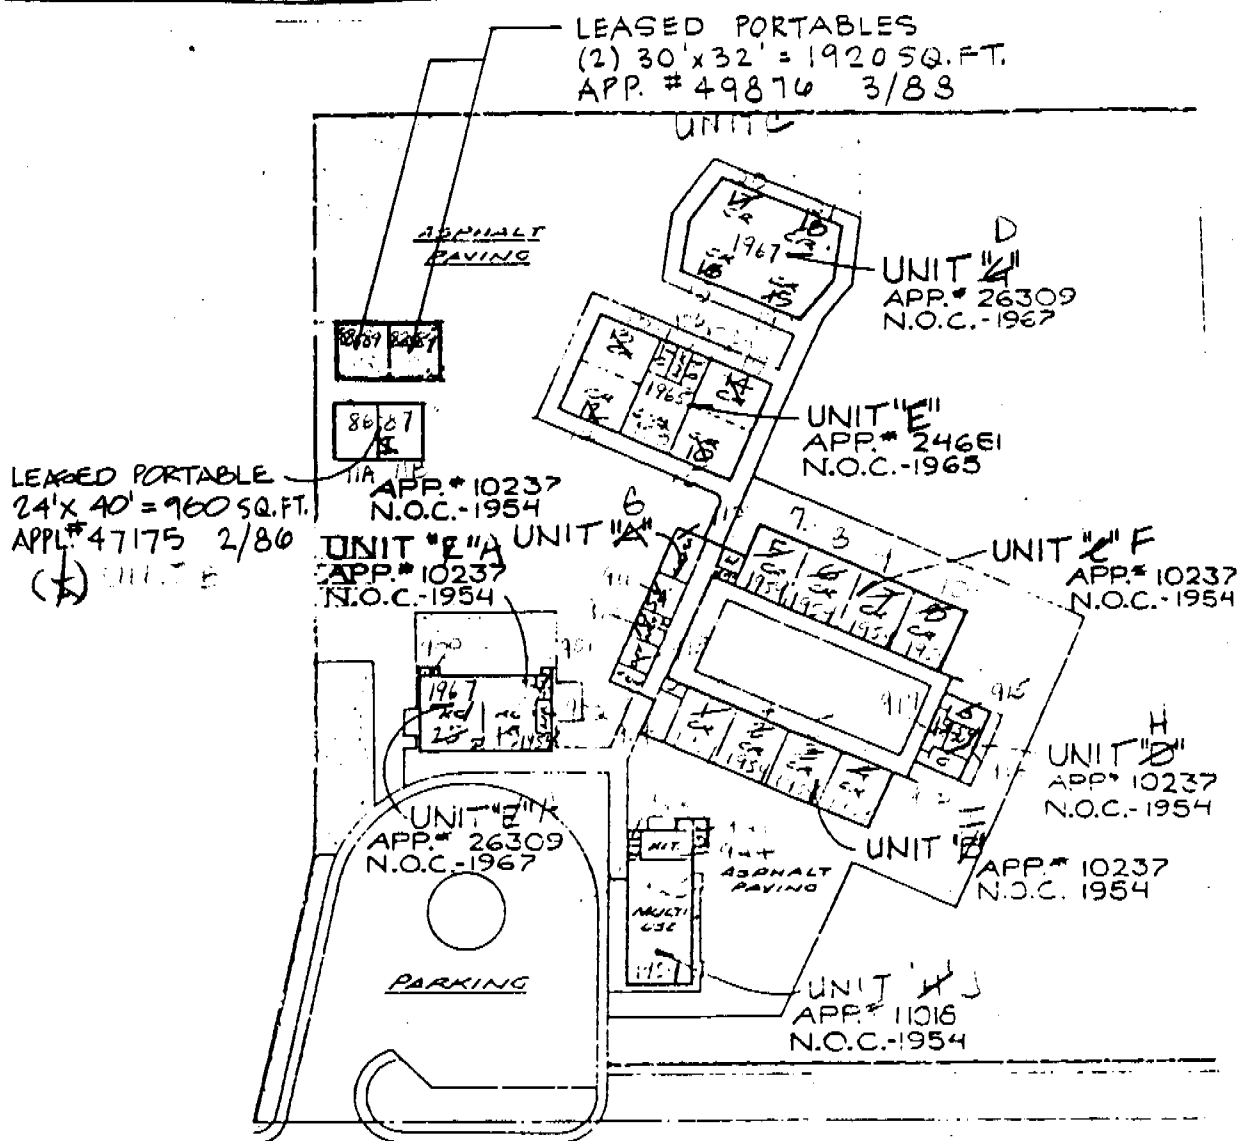

EAST EIGHTH STREET

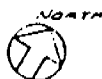


DARKVIEW SCHOOL
Scale ~~1" = 100'~~
1" = 100'

ABOVE IS MEASURED IN ACCORDANCE WITH ART. 2022
SUBCHAPTER 8, TITLE 5, CALIF. ADMIN. CODE
ARCHITECT

DATE: 10-1-88 SHEET 1 OF 7
OFFICE OF THE STATE ARCHITECT

RECEIVED JUL 24 1963

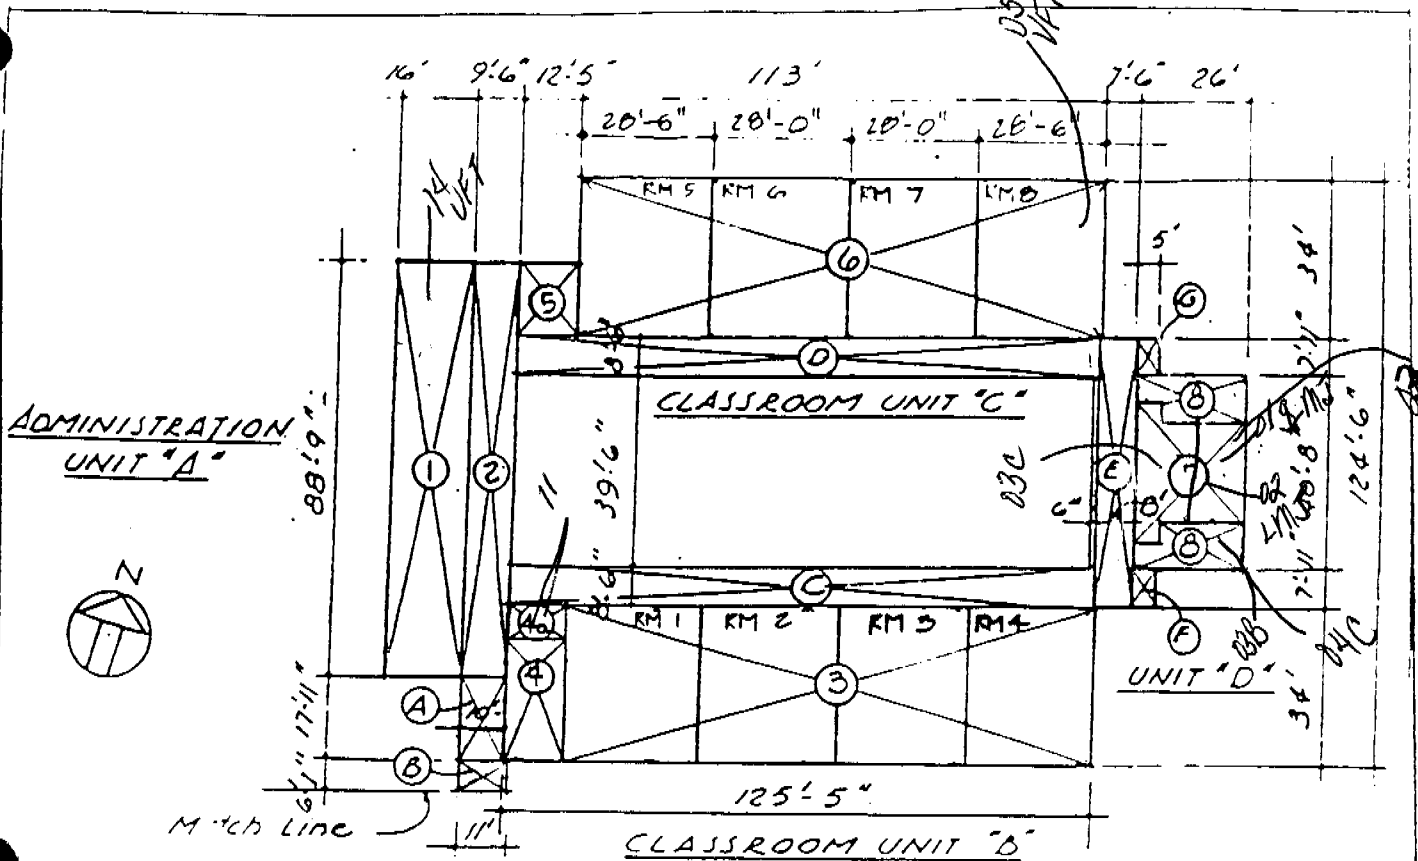

LMJ = 19 muddest
SMJ = 5m muddest


FILE:SPCH	UNITS A, B, C, AND D	PARKVIEW			
NO.	DESCRIPTION	WIDTH	LENGTH	FACTOR	AREA (S.F.)
1	ADMINISTRATION	16	88.75	1	1420
2	ENCLOSED CORRORIDOR	9.5	88.75	2	1686.25
3	CLASSROOMS (4)	113	34	1	3842
4	TEACHERS	12.42	26.5	1	329.13
4a	JANITOR	12.42	7.5	1	93.15
5	STAFF TOILET	12.42	16.17	1	200.83
6	CLASSROOMS (4)	113	34	1	3842.00
7	HEATER/STORAGE	4.5	24	1	108.00
		16	21.5	1	344.00
8	BOYS & GIRLS TOIET	8.33	4.5	1	37.49
		12.33	21.5	1	265.10
SUB TOTAL*****					12167.94
A	COVERED CORRORIDOR	10.25	17.92	0.33	60.61
B	COVERED CORRORIDOR	11	6.08	0.33	22.07
C	COVERED CORRORIDOR	124.5	8.5	0.33	349.22
D	COVERED CORRORIDOR	124.5	8.5	0.33	349.22
E	COVERED CORRORIDOR	8.5	56.5	0.33	158.48
F	COVERED CORRORIDOR	5	8	0.33	13.20
G	COVERED CORRORIDOR	5	8	0.33	13.20
SUB TOTAL*****					966.01
TOTAL=====					13133.95

PARKVIEW ELEMENTARY SCHOOL
CHICO UNIFIED SCHOOL DISTRICT
CHICO, BUTTE CO., CALIFORNIA

DIAGRAM OF BUILDING AREA

☒ EXISTING
☐ BASIC PLANS
☐ FINAL PLANS

KINDERGARTEN
UNIT "E"
SCALE 1"=40'

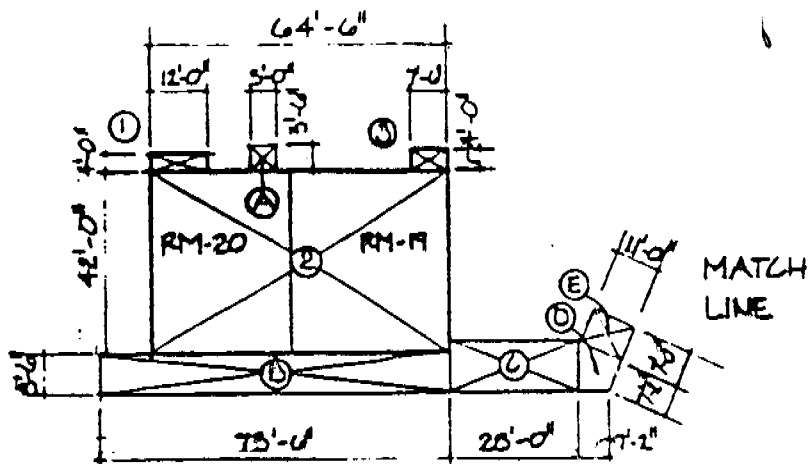

	DESCRIPTION	AREA	SQUARE FT.
①	LAVS.	4.0' x 12.0'	48.0'
②	CLASSRMS. (2)	42.0' x 64.0'	2688.0'
③	STORAGE	7.5' x 4.0'	30.0'
			2766.0'
Ⓐ	COVERED CORRIDOR	5.0' x 5.5' x 1/3	9.06
Ⓑ	"	75.5' x 8.5' x 1/3	211.78
Ⓒ	"	28.0' x 11.0' x 1/3	101.64
Ⓓ	"	7.16 x 11.0' x 1/3	25.99
Ⓔ	"	7.66 x 11.0' x 1/3	27.81
			376.3


ABOVE IS MEASURED IN ACCORDANCE WITH ART. 2022
SUBCHAPTER 8, TITLE 5, PUBLIC ADMIN. CODE
ARCHITECT

DATE: 3-25-87 SHEET 3 OF 7
OFFICE OF THE STATE ARCHITECT

PARKVIEW ELEMENTARY SCHOOL
CHICO UNIFIED SCHOOL DISTRICT
CHICO, BUTTE CO., CALIFORNIA

DIAGRAM OF BUILDING AREA

EXISTING (1-A)
BASIC PLANS (2-A)
FINAL PLANS (3-A)

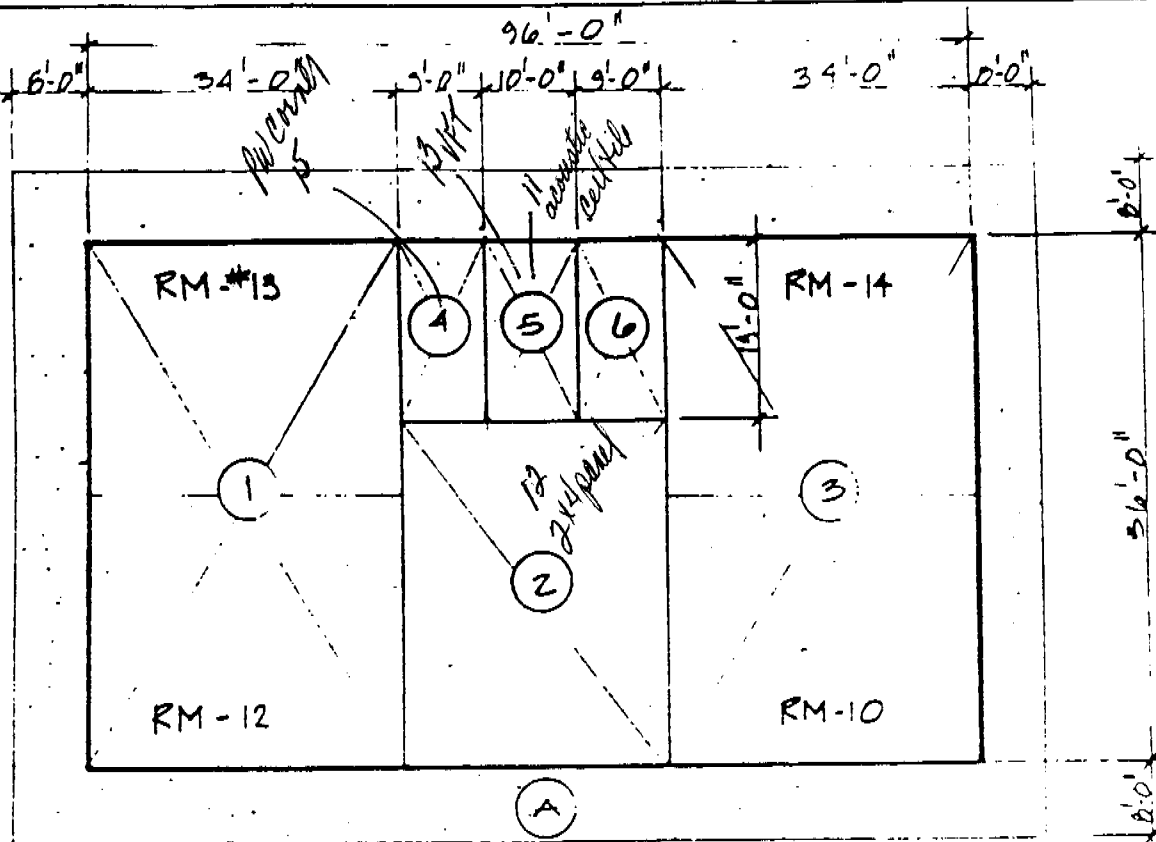

UNIT 'F'
1" = 20'-0"

1. CLASSRM.(2)	-	34.0 x 56.0	=	1904
2. LIBRARY	-	28.0 x 57.0	=	1036
3. CLASSRM.(2)	-	34.0 x 56.0	=	1904
4. GIRLS LAV	-	19.0 x 9.0	=	171
5. WORK RM.	-	19.0 x 10.0	=	190
6. BOYS LAV.	-	19.0 x 9.0	=	171

5876 #

A. COVERED CORR. - $(96 + 96 + 72 + 72)(0)/3$

857.04

6263.04 #

TOTAL


ABOVE IS MEASURED IN ACCORDANCE WITH ART. 2022
SUBCHAPTER 8, TITLE 5, CALIF. ADMIN. CODE
ARCHITECT

DATE: 3-25-87 SHEET 4 OF 7
OFFICE OF THE STATE ARCHITECT

PARKVIEW ELEMENTARY SCHOOL
CHICO UNIFIED SCHOOL DISTRICT
CHICO, BUTTE CO., CALIFORNIA

DIAGRAM OF BUILDING AREA

☒ EXISTING (1-A)
☐ BASIC PLANS (2-A)
☐ FINAL PLANS (3-A)

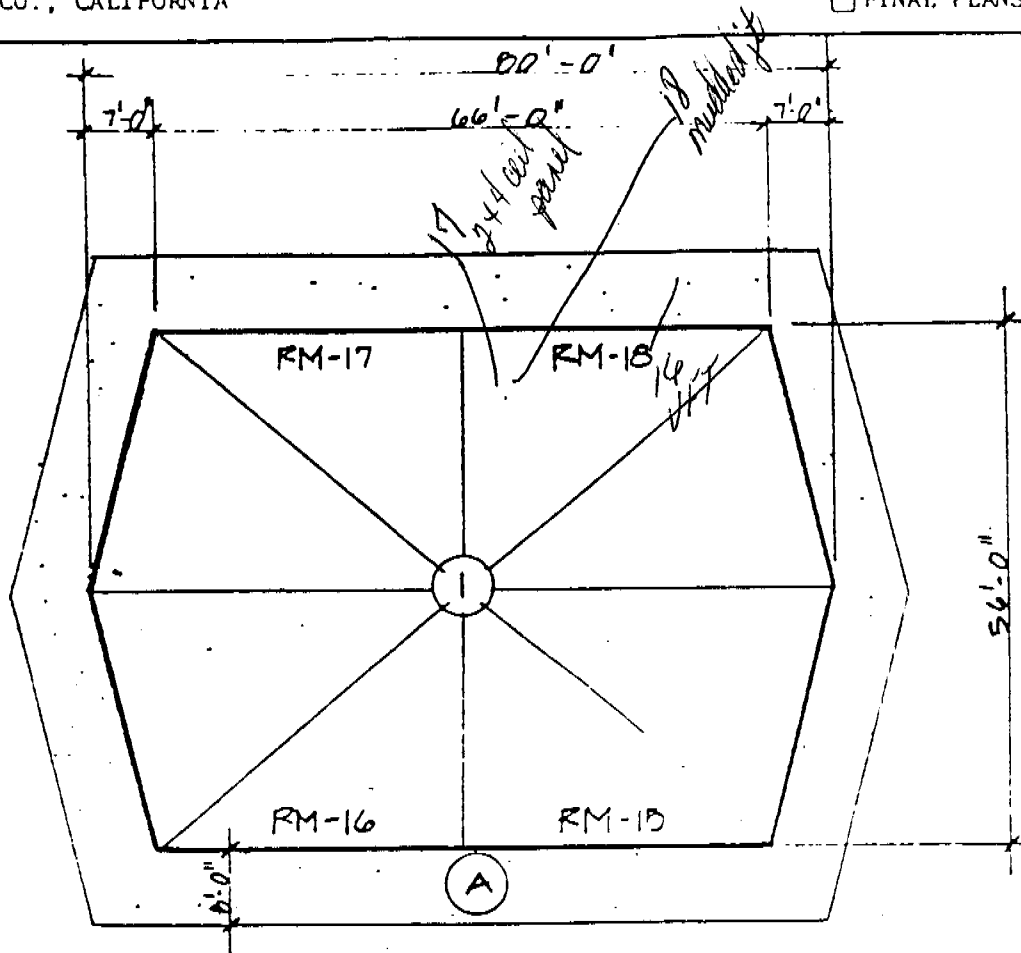

$$\frac{\text{UNIT } 16'}{1'' = 20'-0''}$$

$$\begin{aligned} 1. \text{ CLASSRMS}(4) 56.0 \times 73.0 &= 4,088 \text{ sq} \\ \text{A. COVERED CORR. } (80+80+56+56)(6)' / 3 &= 718.08 \\ \hline 4,806.08 \text{ sq} &= \text{TOTAL} \end{aligned}$$


ABOVE IS MEASURED IN ACCORDANCE WITH ART. 2022
SUBCHAPTER 8, TITLE 5 CALIF. ADMIN. CODE
ARCHITECT

DATE: 3-25-87 SHEET 5 OF 7
OFFICE OF THE STATE ARCHITECT

PARKVIEW ELEMENTARY SCHOOL
CHICO UNIFIED SCHOOL DISTRICT
CHICO, BUTTE CO., CALIFORNIA

DIAGRAM OF BUILDING AREA

EXISTING (1-A)
BASIC PLANS (2-A)
FINAL PLANS (3-A)

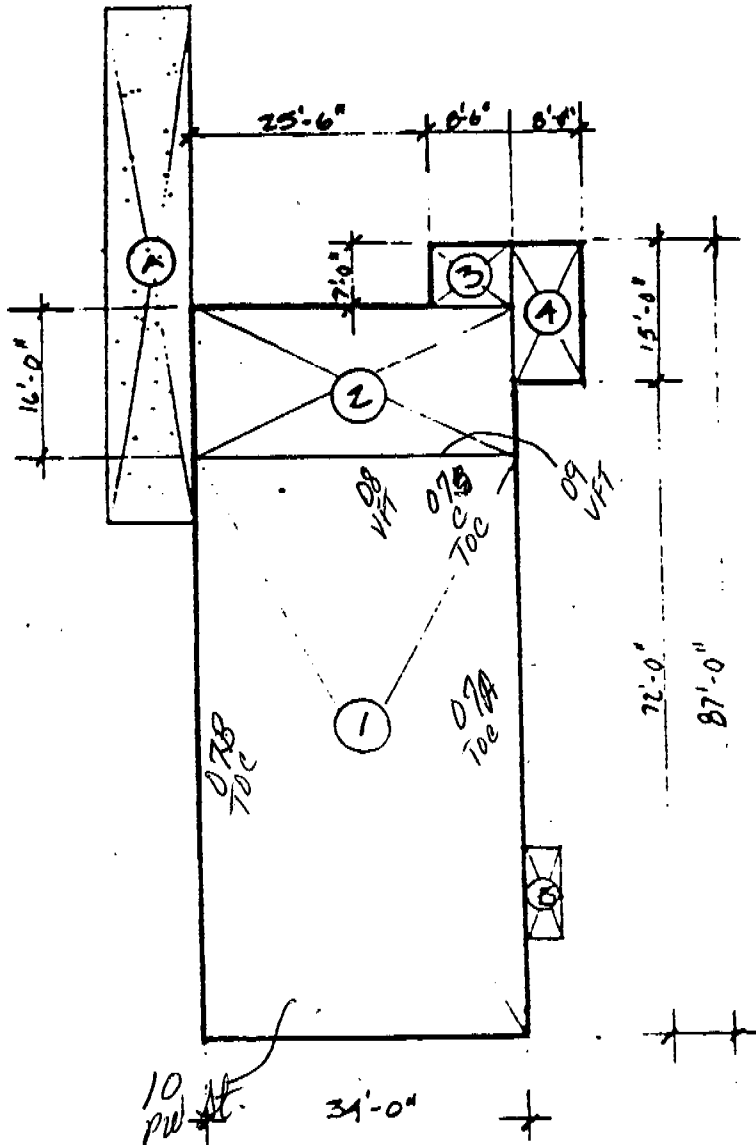

UNIT 'H'
1" = 20'-0"

54
12
68
340

- 1. MULTI-USE RM.
- 2. KITCHEN
- 3. ENTRY
- 4. STORAGE

A COVERED CORR
B. " "

—	64' x 34'	=	2176.0
—	34' x 16'	=	544.0
—	7' x 8'-6"	=	59.5
—	8' x 15'	=	120.0
—	1/3 x 36' x 9'-6"	=	175.56
—	1/3 x 4' x 10'	=	13.20
			<u>188.76</u>


ABOVE IS MEASURED IN ACCORDANCE WITH ART. 2022
SUBCHAPTER 8, TITLE 5, CALIF. ADMIN. CODE
ARCHITECT

DATE: 3-25-87 SHEET 6 OF 7
OFFICE OF THE STATE ARCHITECT

Paul J. [Signature]

SUMMARY OF AREAS

<u>UNIT</u>	<u>TOTAL AREA</u>
UNIT "A", "B", "C", "D"	12,167.94
COVERED CORRIDORS @ 1/3	966.01
UNIT "E"	2766.00
COVERED CORRIDORS @ 1/3	376.30
UNIT "F"	5376.00
COVERED CORRIDORS @ 1/3	887.04
UNIT "G"	4088.00
COVERED CORRIDORS @ 1/3	718.08
UNIT "H"	2899.50
COVERED CORRIDORS @ 1/3	188.76
TOTAL ==	30433.63

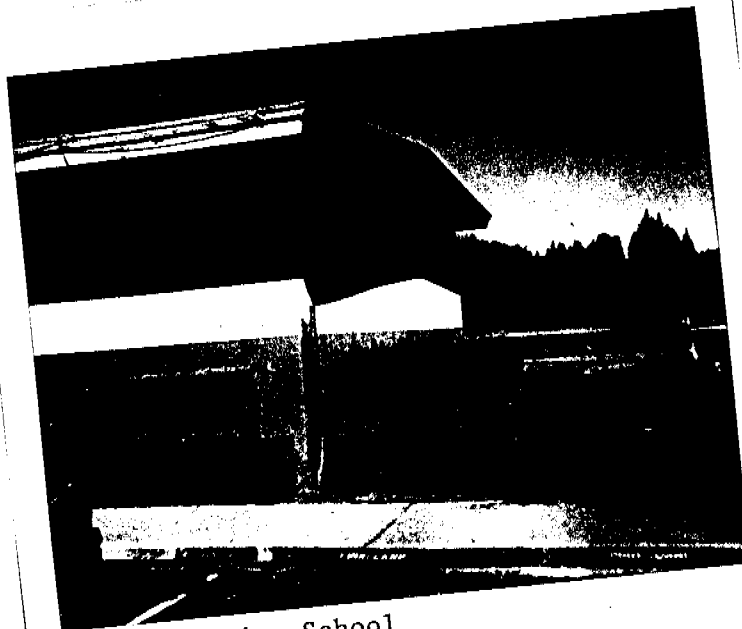

Parkview School
Inspected 3/31/88



Parkview School
North hallway, mens RR
Damage to ceiling acoustic
plaster - *non friable*

SIX-MONTH SURVEILLANCE

DISTRICT CHICO UNIFIED SCHOOL DISTRICT

DATE 12/27/89

SCHOOL Parkview Elementary School

INSPECTOR Robert Peters

Robert Peters

BLDG.	HOMOG. MAT.	ASBESTOS MATERIAL	LOCATION	CONDITION: CODE & COMMENTS
<i>G</i> A	Ceiling plaster	1 - 5	Admin. area & corridor <i>9/14</i>	(1) Good
<i>I</i> B	White/Green 9" VFT	1 - 5	All rooms (White/Brown)	(1) Good
<i>J</i> B	Transite panels	Assumed	Under windows	(1) Good
<i>K</i> C	White/Green 9" VFT	1 - 5	Room 8 & rest of wing <i>9/10</i>	(1) Good
<i>L</i> C	Transite panels	Assumed	Under windows	(1) Good
<i>M</i> D	Large PW Cnr	20 - 25	Boiler room <i>9/16</i>	(1)
<i>N</i> D	Ceiling plaster	1 - 5	Boys & Girls restrooms <i>9/15/9/18</i>	(1)
<i>O</i> E	Small PW Cnr	15 - 20	Boiler room <i>9/22 ??</i>	Couldn't find
<i>P</i> E	Ceiling plaster	1 - 5	Staff room <i>9/22 ??</i>	(1)
<i>Q</i> E	Transite panels	Assumed	Under windows	(1)
<i>R</i> E	Blue VFT		Staff room (storage)	No test

* E Lino Classrooms No test

* E VFT (Green & White) Office & hall No test

CONDITION CODES

GENERAL CONDITION: (1) GOOD (2) DAMAGED (3) SIGNIFICANTLY DAMAGED (DAMAGED 2 & OR MORE)
 CHANGE IN CONDITION: (4) NO (5) YES [IF YES, EXPLAIN UNDER COMMENTS]

ABATED: (6) REPAIRED (7) REMOVED (8) ENCAPSULATED (9) ENCLOSED (10) ISOLATED & RESTRICTED

SIX-MONTH SURVEILLANCE

DISTRICT CHICO UNIFIED SCHOOL DISTRICT DATE 12/27/89

SCHOOL Parkview Elementary School INSPECTOR Robert Peters

BLDG. HOMOG. ASBESTOS MATERIAL LOCATION CONDITION: CODE & COMMENTS

F	Beige 9" VFT	1 - 5	Library work room	906	(1)	
F	P.W. Cnr	1 - 5	RR attic	905/906	(1)	
H	P.W. Cnr	5 - 10	Rm 1819		Nothing found.	
H	Small PW Cnr	15 - 20	Rooms off stage	all	(1)	
H	Ceiling plaster	1 - 5	MPR	925	(1)	
H	Red 12" VFT	1 - 5	Kitchen	424	(1)	
H	PW Str	10 - 15	MPR Stage West	925	(1)	
H	Vent duct connectors	Assumed	Rooms off stage	all	(1)	
H	Transite pipe	Assumed	MPR kitchen	924, 925	(1)	
H	Beige VFT		MPR	925	No test	

*No letter on portables

CONDITION CODES

GENERAL CONDITION: (1) GOOD (2) DAMAGED (3) SIGNIFICANTLY DAMAGED (DAMAGED 2 * OR MORE)
 CHANGE IN CONDITION: (4) NO (5) YES [IF YES, EXPLAIN UNDER COMMENTS]
 ABATED: (6) REPAIRED (7) REMOVED (8) ENCAPSULATED (9) ENCLOSED (10) ISOLATED & RESTRICTED